

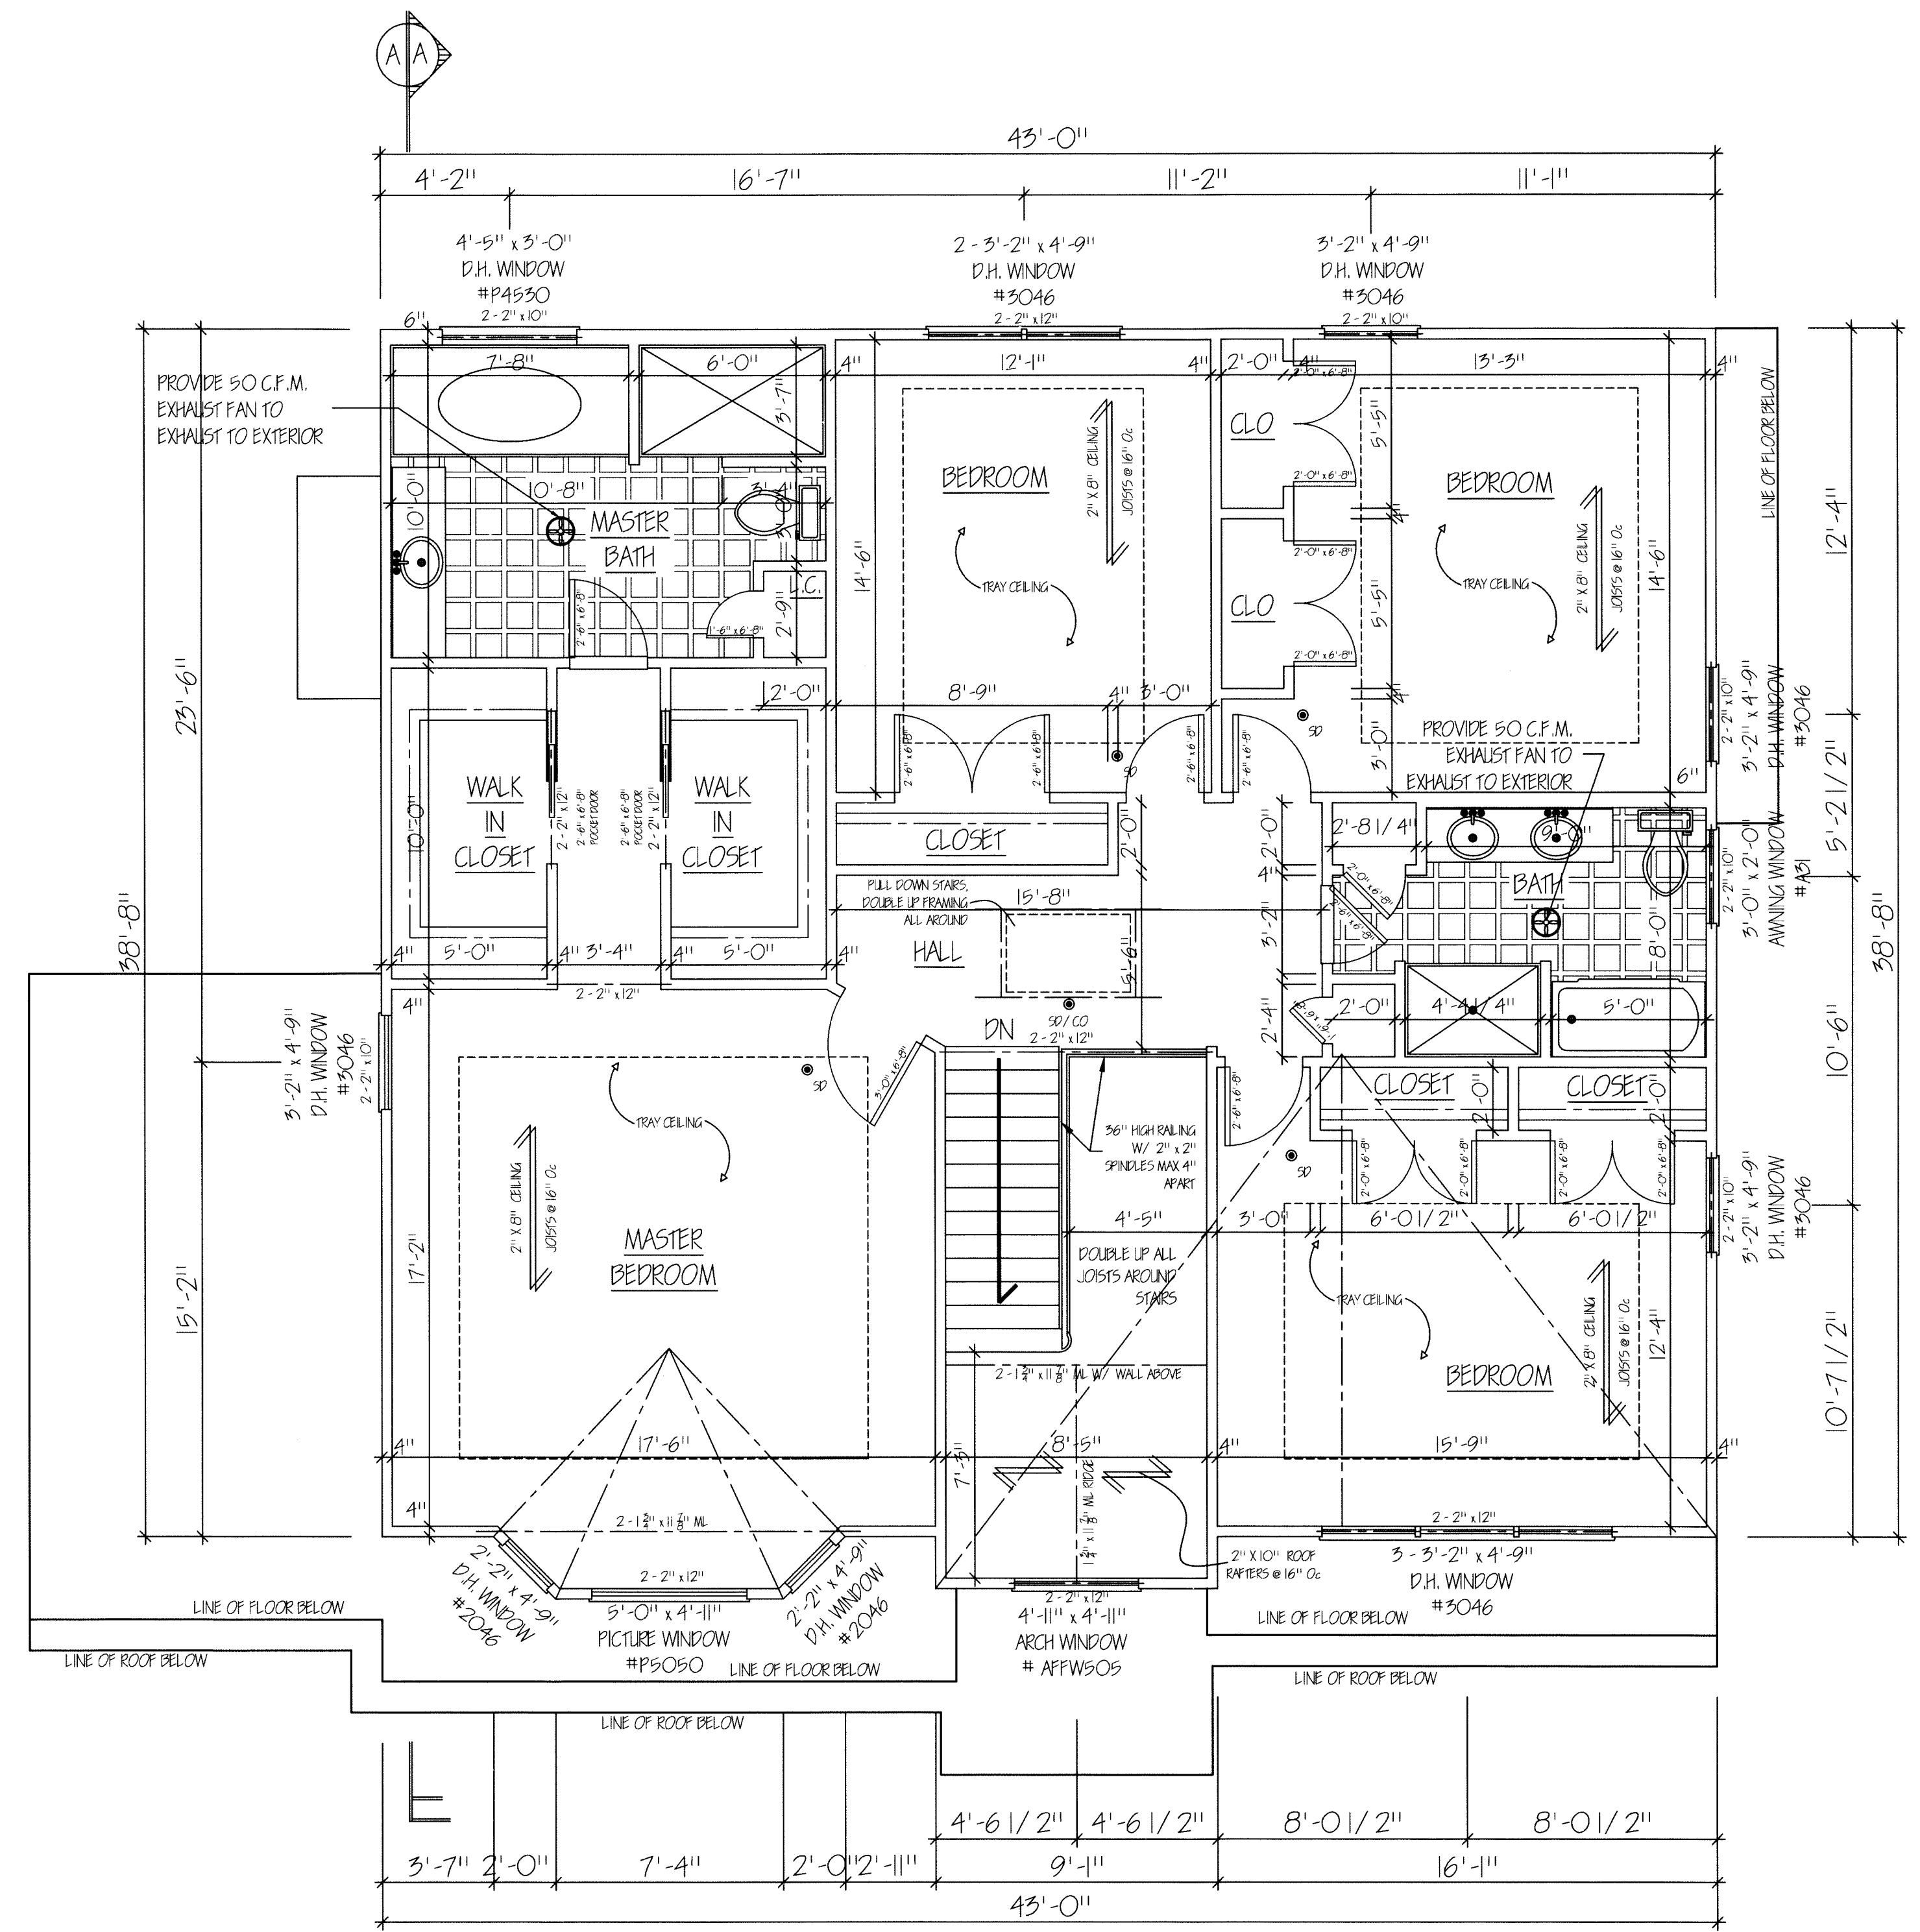
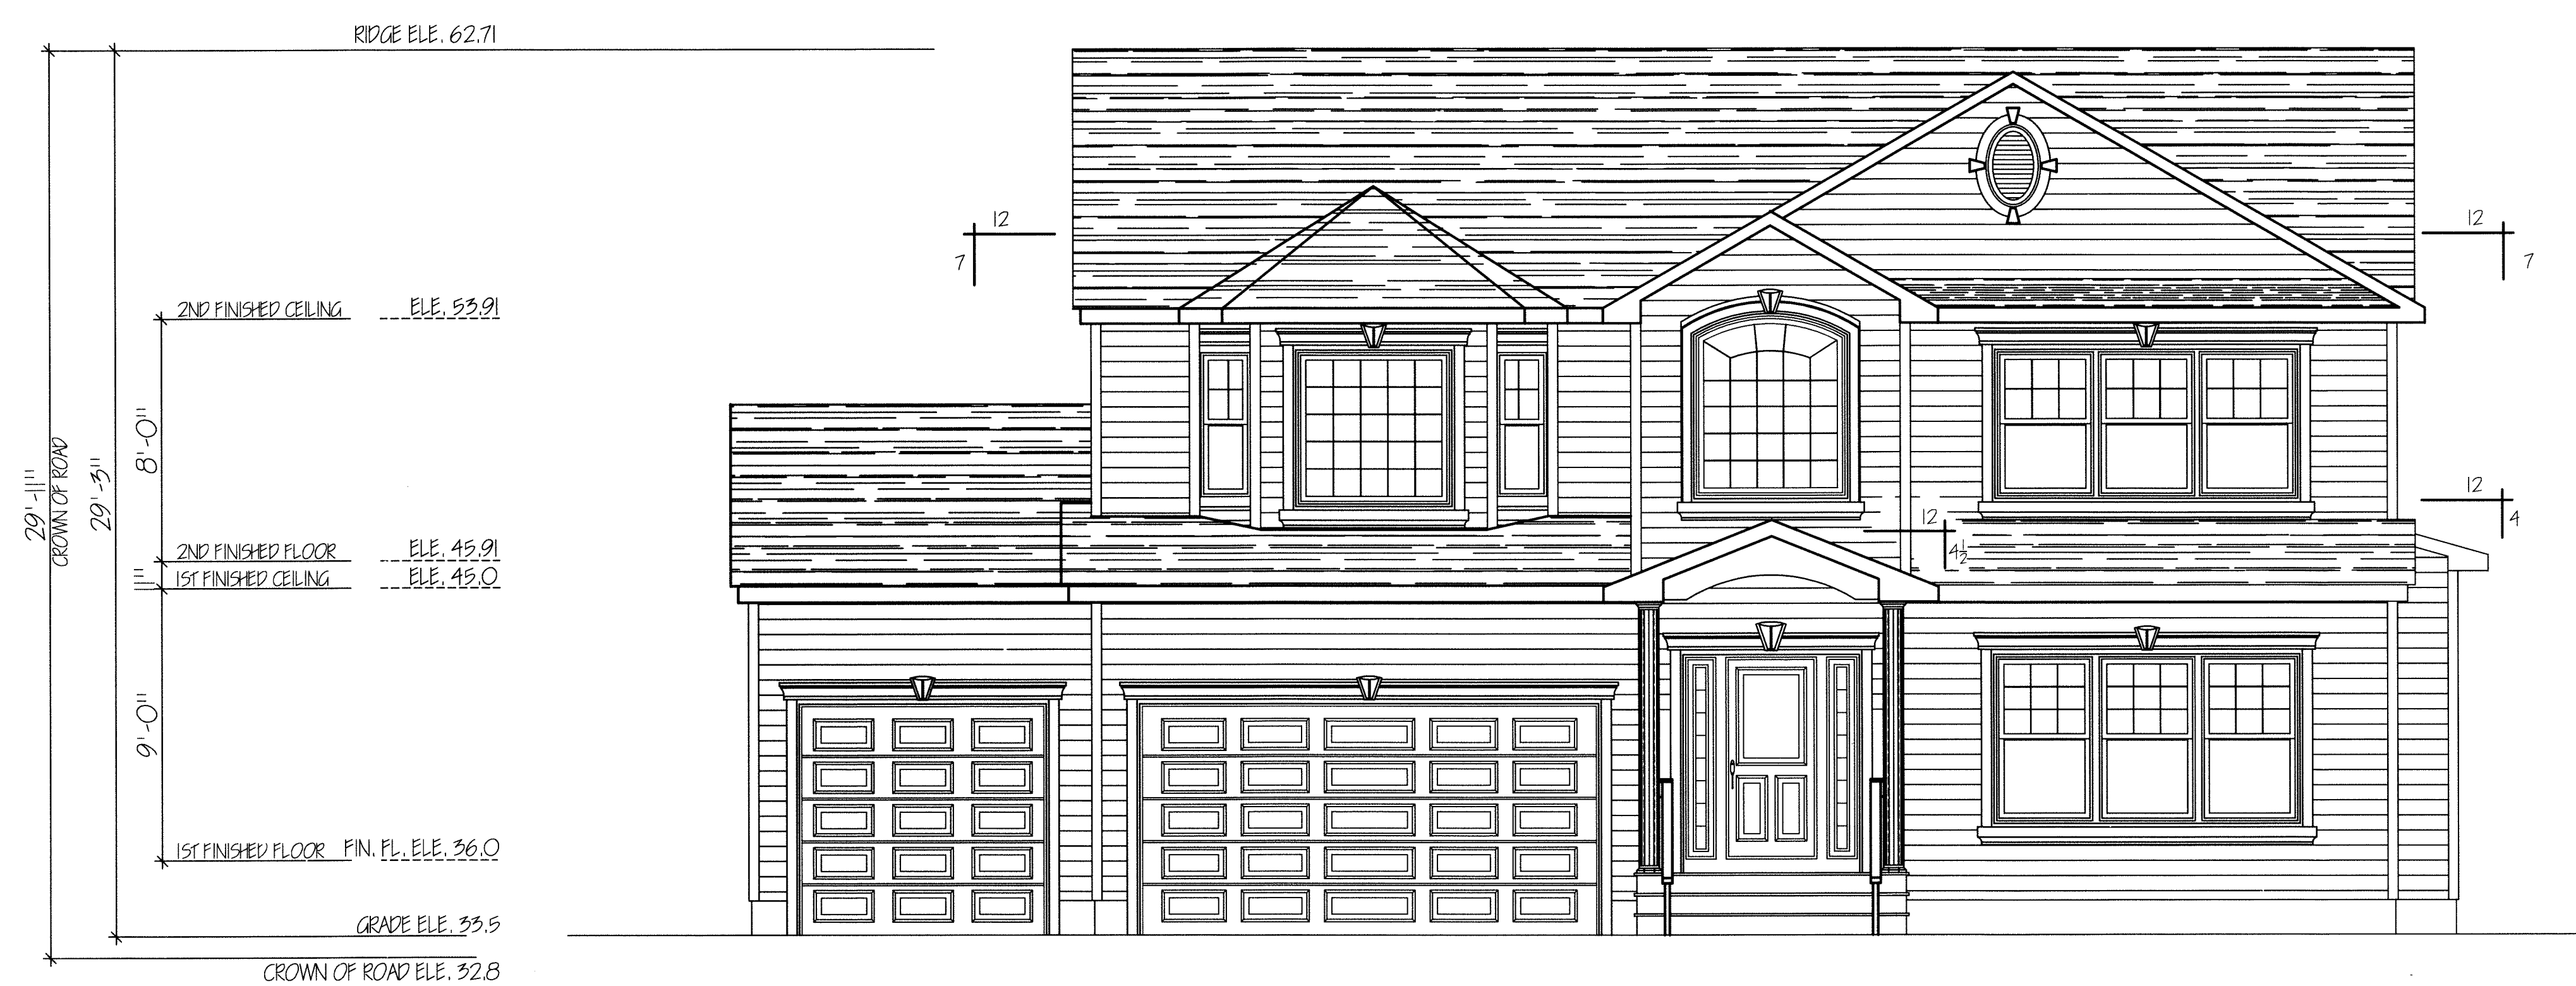


FIRST FLOOR PLAN
 FLOOR AREA: 2079.3sqft
 1/4" = 1'-0"

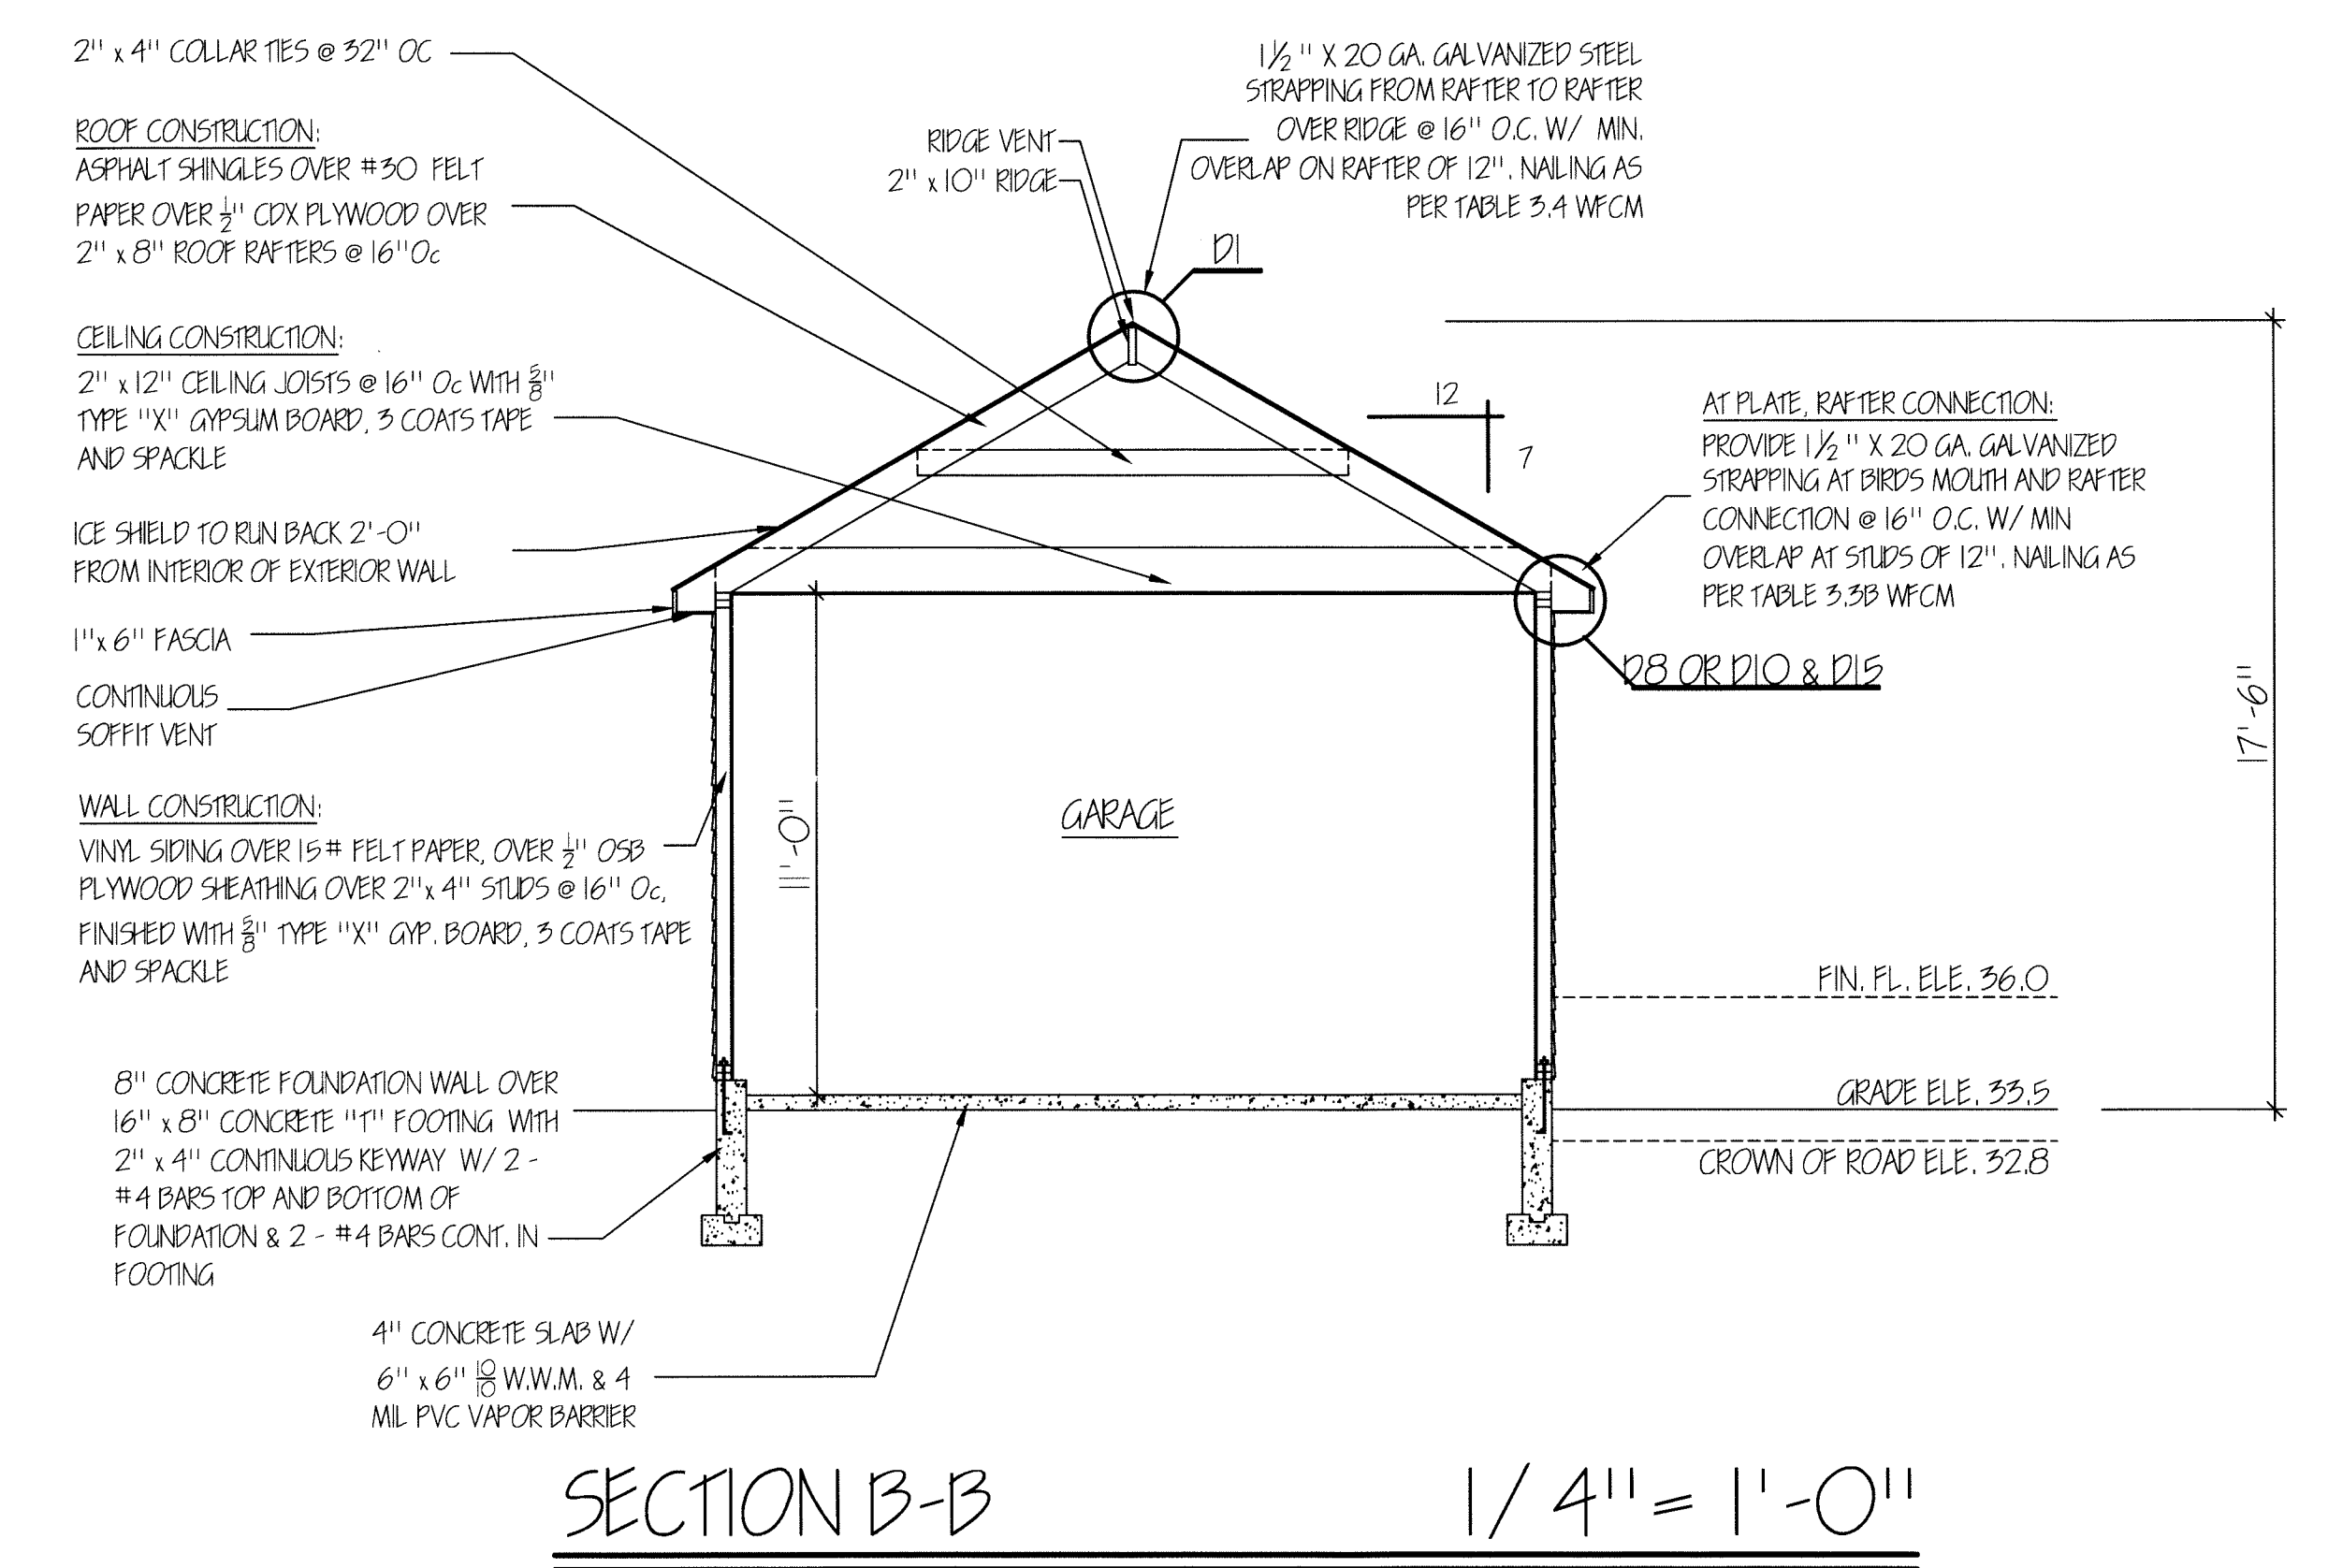

SECOND FLOOR PLAN
 FLOOR AREA: 1696.5sqft
 1/4" = 1'-0"

10/30/12 10/22/12			
EAGLE DESIGN ASSOCIATES 924 NEWBRIDGE ROAD NORTH BELLMORE, NY 11710 PHONE # (516) 731-5506 FAX # (516) 826-6568			
COOPERSTEIN 2352 GARFIELD STREET NORTH BELLMORE, NY 11710			
DATE	DRAWING #	SCALE	SHEET #
09/27/12	120909	NOTED	2 OF 4

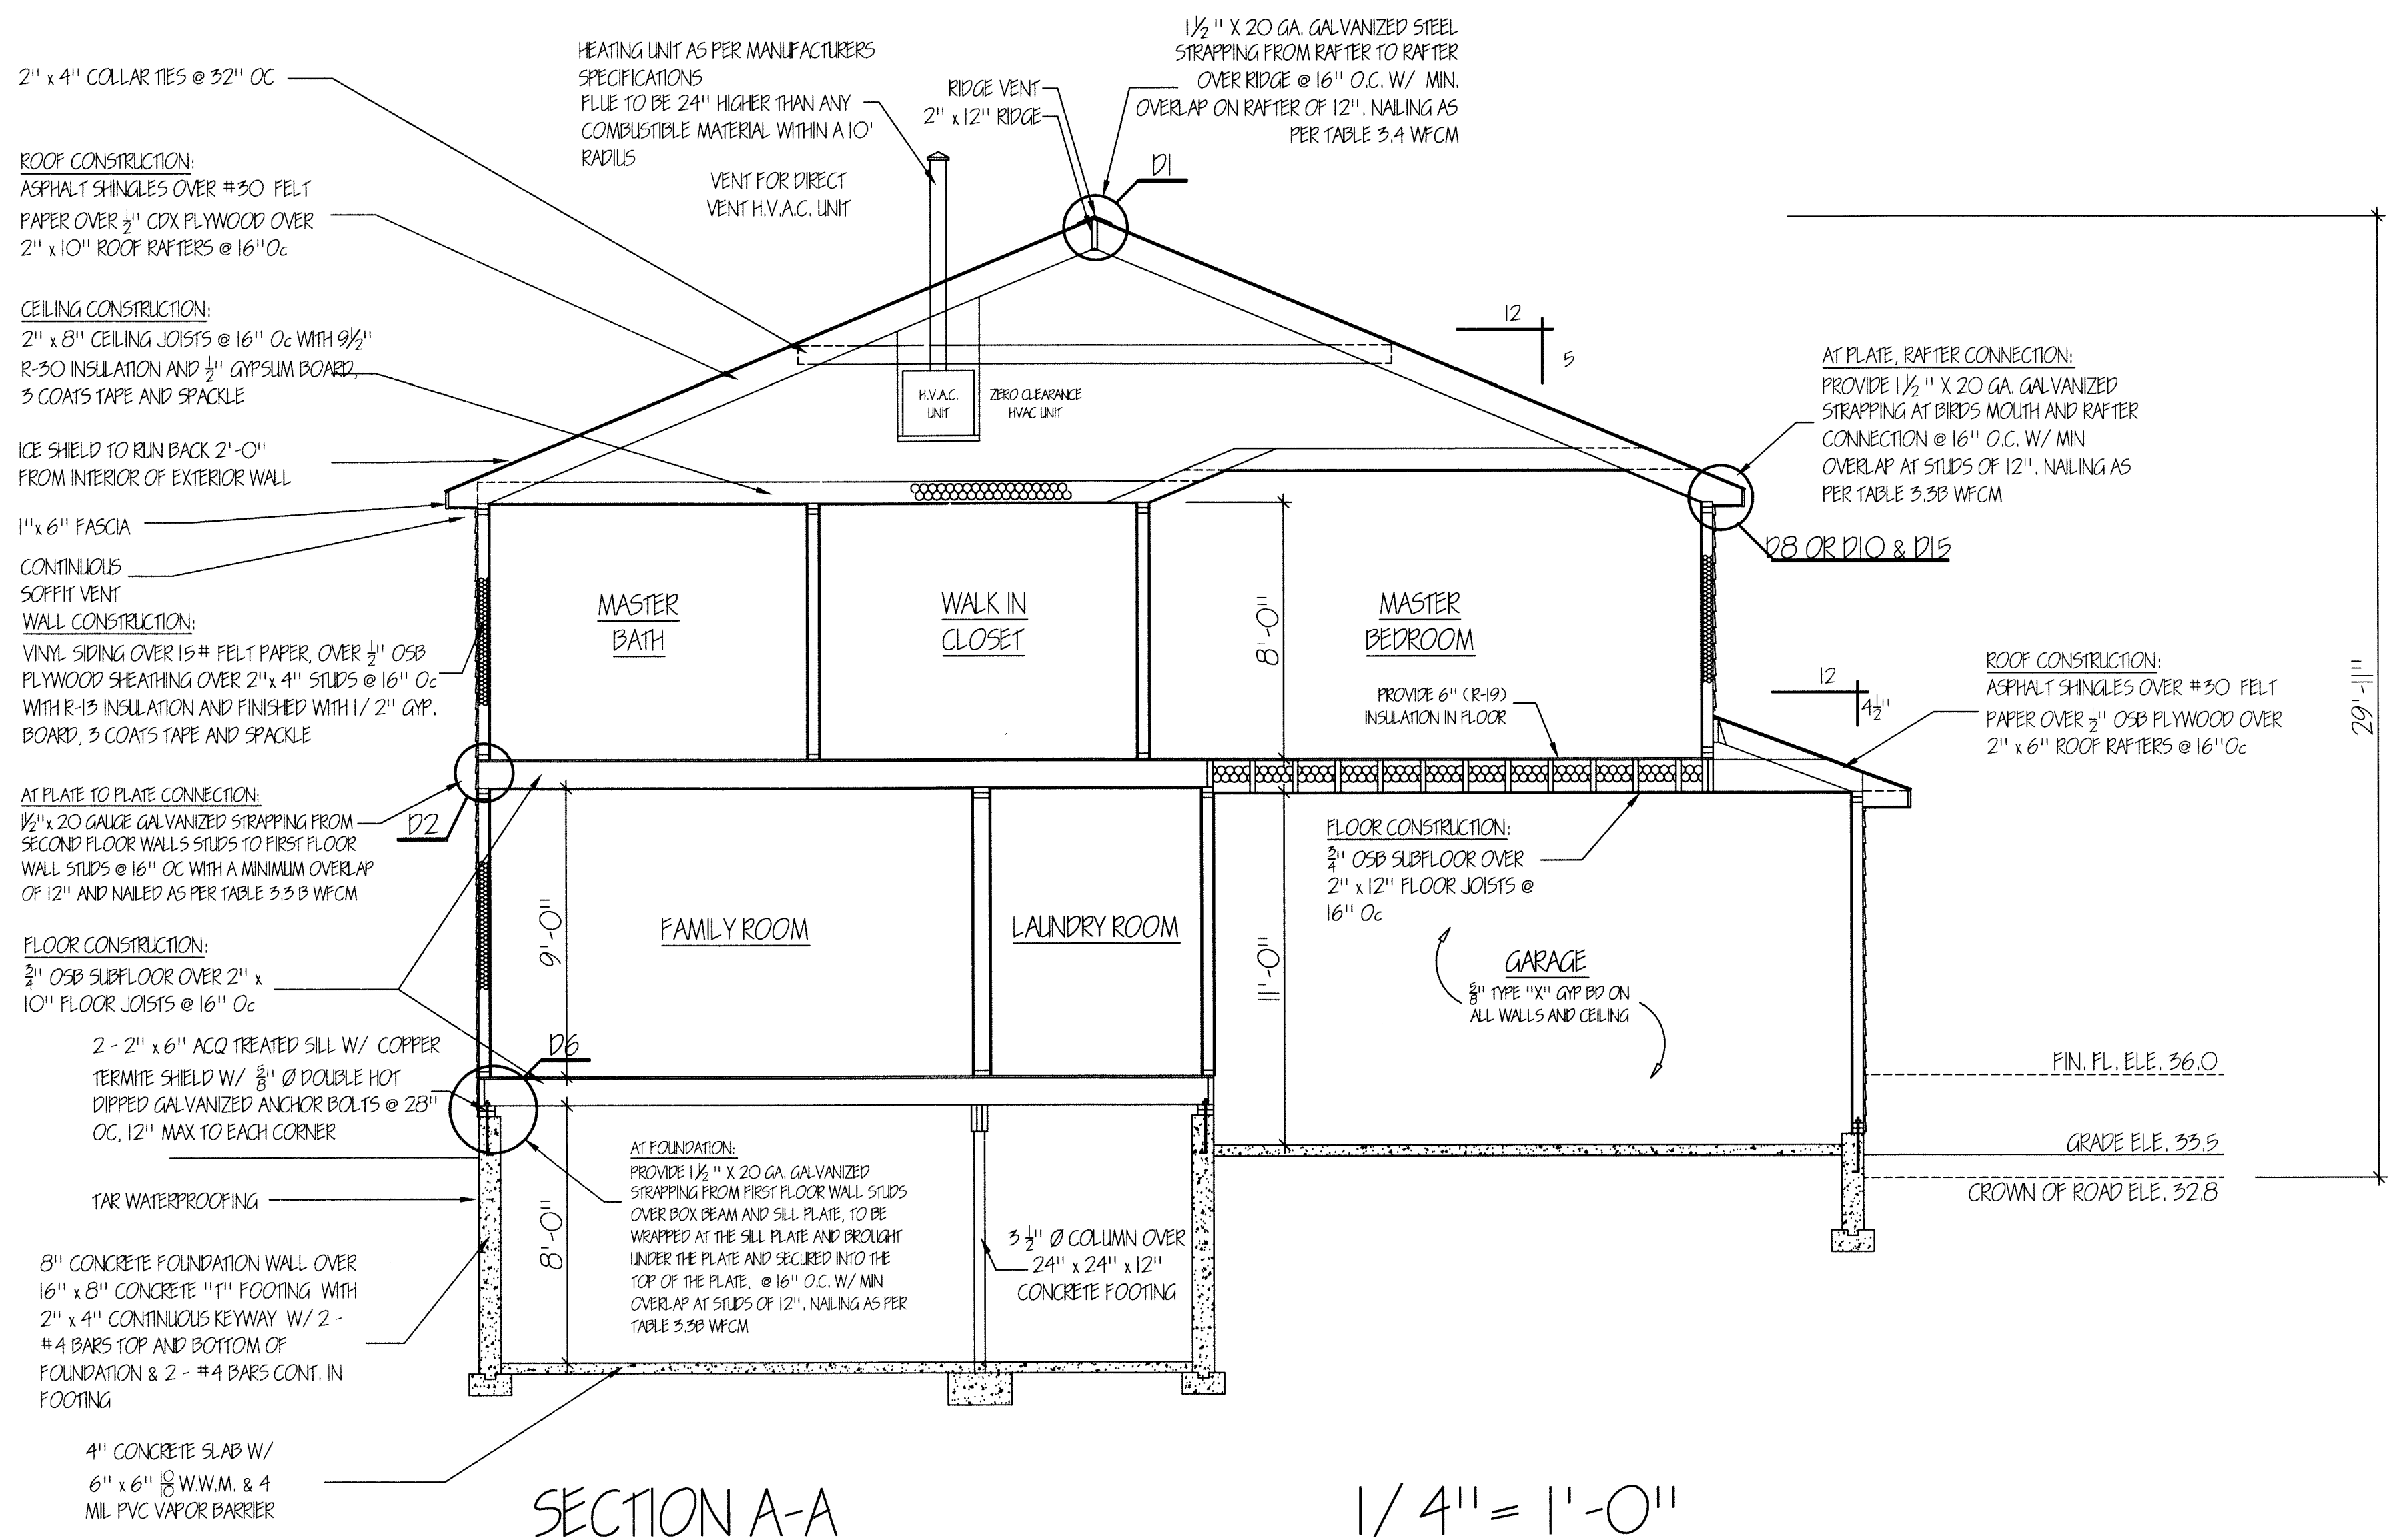

10/30/12 10/22/12			
EAGLE DESIGN ASSOCIATES 924 NEWBRIDGE ROAD NORTH BELLMORE, NY 11710 PHONE # (516) 731-5506 FAX # (516) 826-6368			
COOPERSTEIN 2392 GARFIELD STREET NORTH BELLMORE, NY 11710			
DATE 09/27/12	DRAWING # 120909	SCALE NOTED	SHEET # 3 OF 4




REAR ELEVATION

1/4" = 1'-0"



RIGHT SIDE ELEVATION

1/4" = 1'-0"

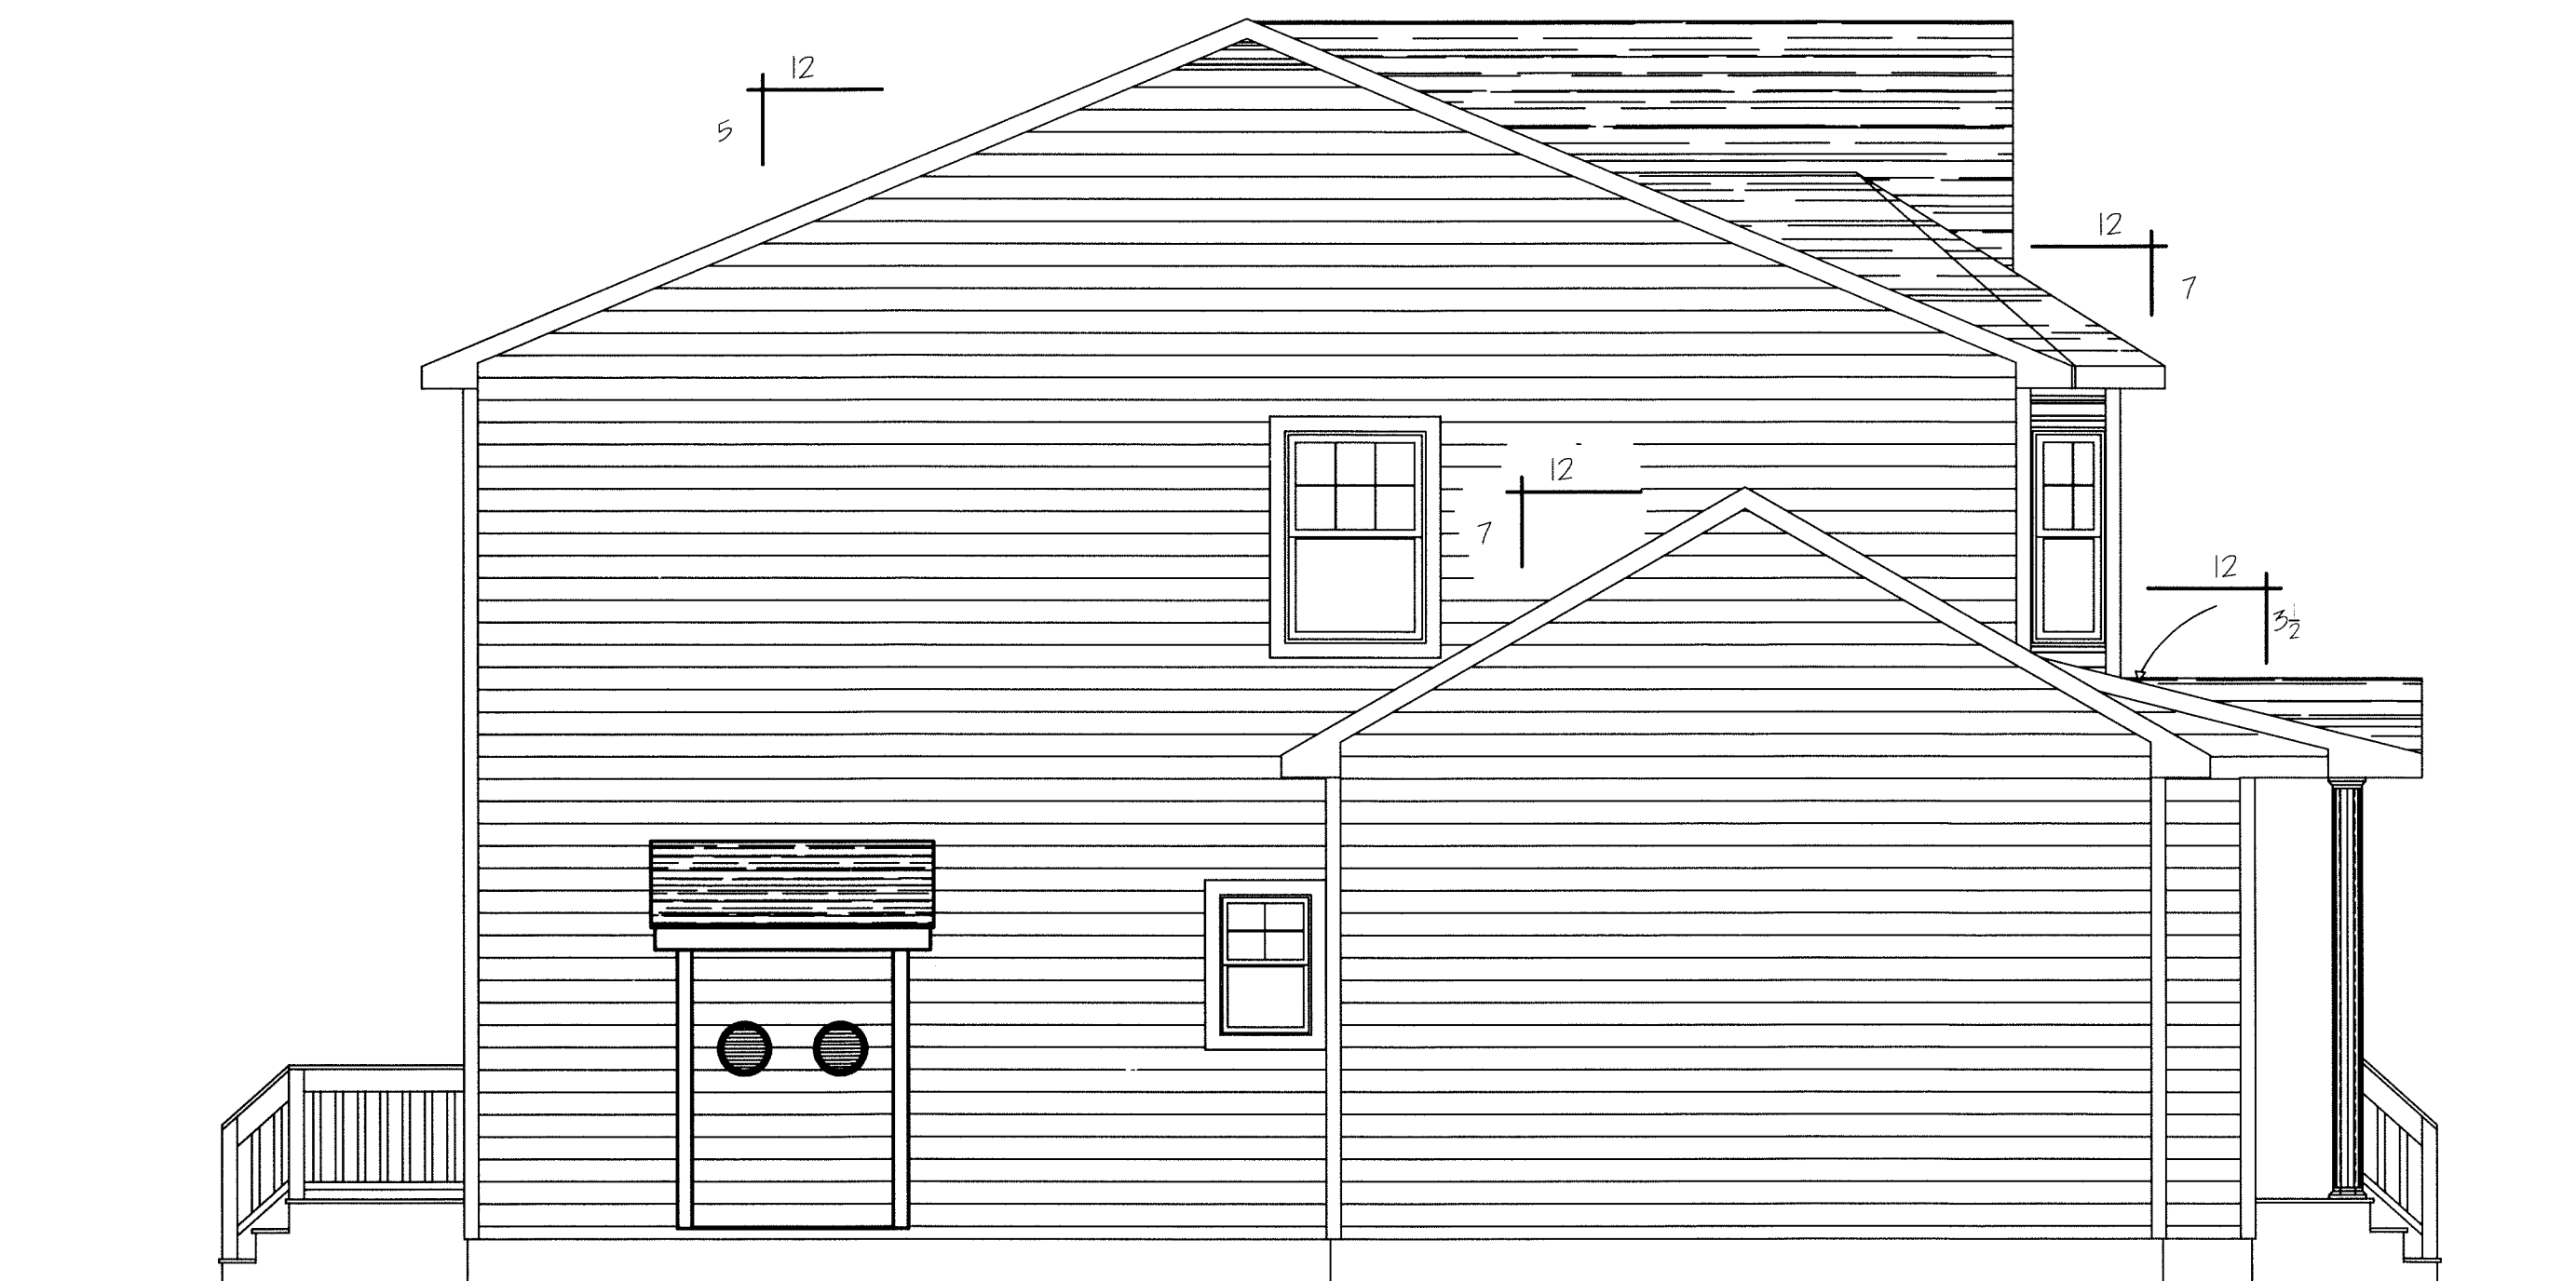

LEFT SIDE ELEVATION

1/4" = 1'-0"

10/30/12			
10/22/12			
EAGLE DESIGN ASSOCIATES 924 NEWBRIDGE ROAD NORTH BELLMORE, NY 11710 PHONE # (516) 791-5506 FAX # (516) 826-6568			
COOPERSTEIN 2592 GARFIELD STREET NORTH BELLMORE, NY 11710			
DATE	DRAWING #	SCALE	SHEET #
09/27/12	120909	NOTED	4 OF 4