


SECTION C-C

1/4" = 1'-0"

NOTE:  
FOR WALL CONSTRUCTIONS FOLLOW MANUFACTURERS RECOMMENDATIONS FOR NAILING PATTERN FOR O.S.B. PLYWOOD

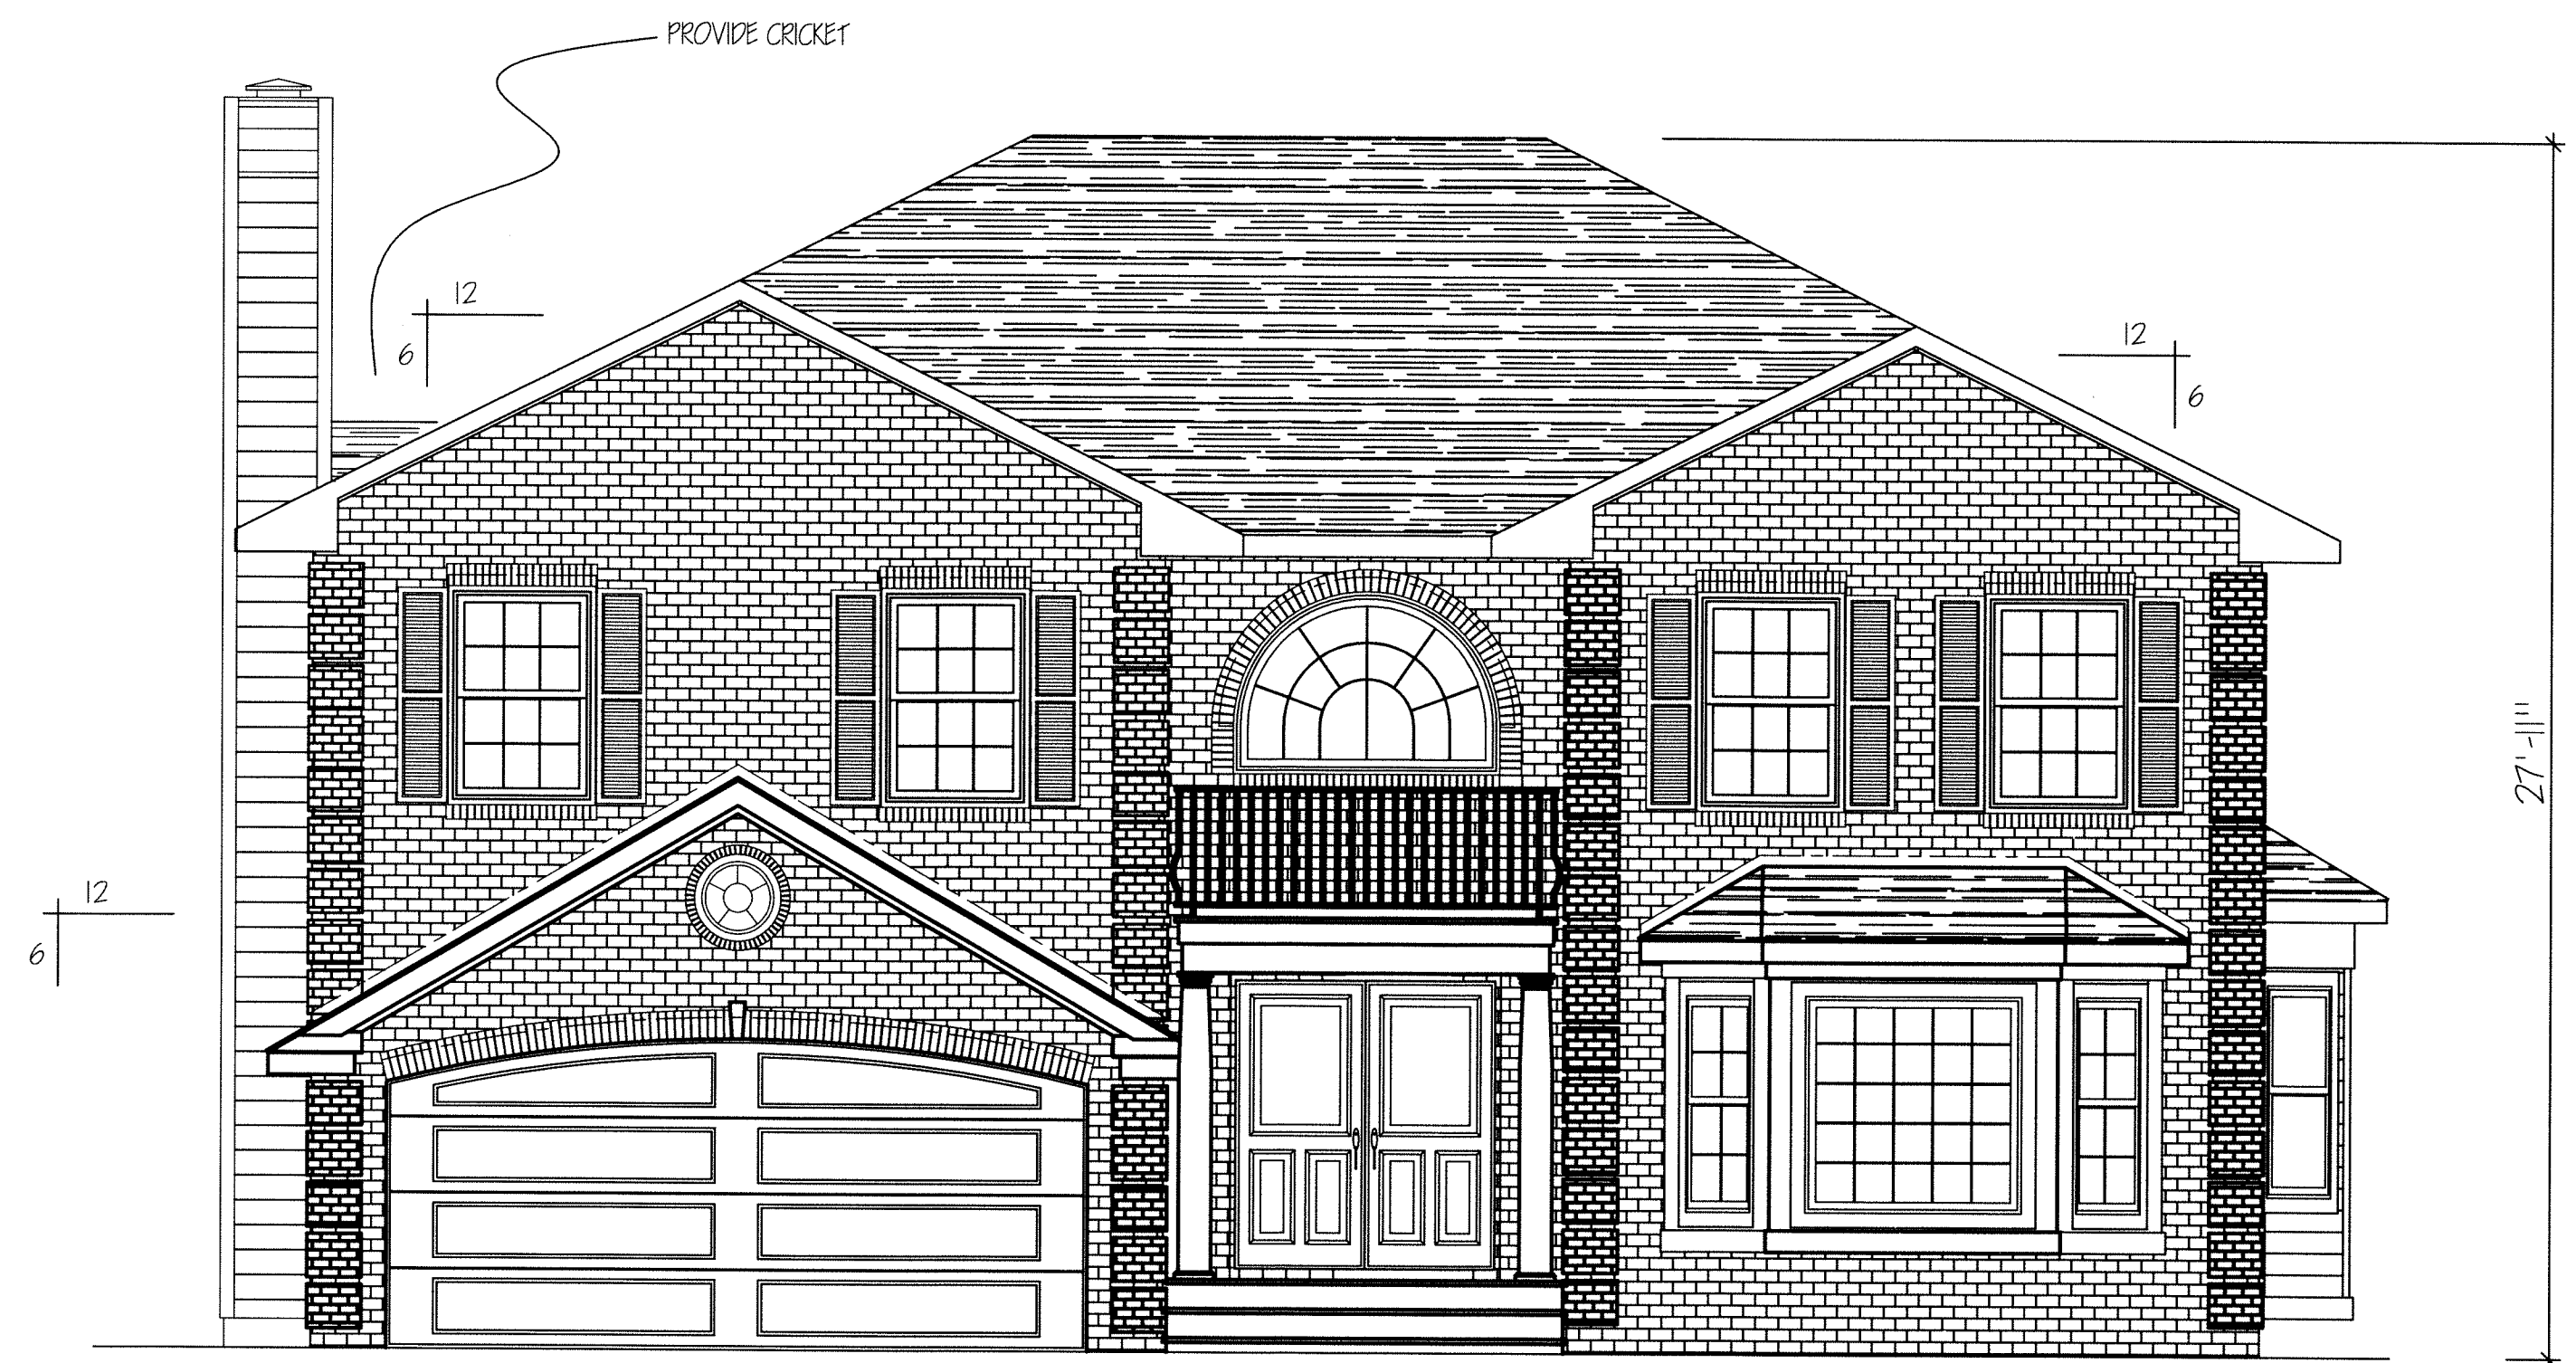

FRONT ELEVATION


1/4" = 1'-0"

EAGLE DESIGN ASSOCIATES 924 NEWBRIDGE ROAD NORTH BELLMORE, NY 11710 PHONE # (516) 731-5506 FAX # (516) 826-6368			
PROPOSED NEW HOUSE EAST GREENWAY CIRCLE SYOSSET			
DATE 12/09/10	DRAWING # 091205	SCALE NOTED	SHEET # 4 OF 5




LEFT SIDE ELEVATION

1/4" = 1'-0"

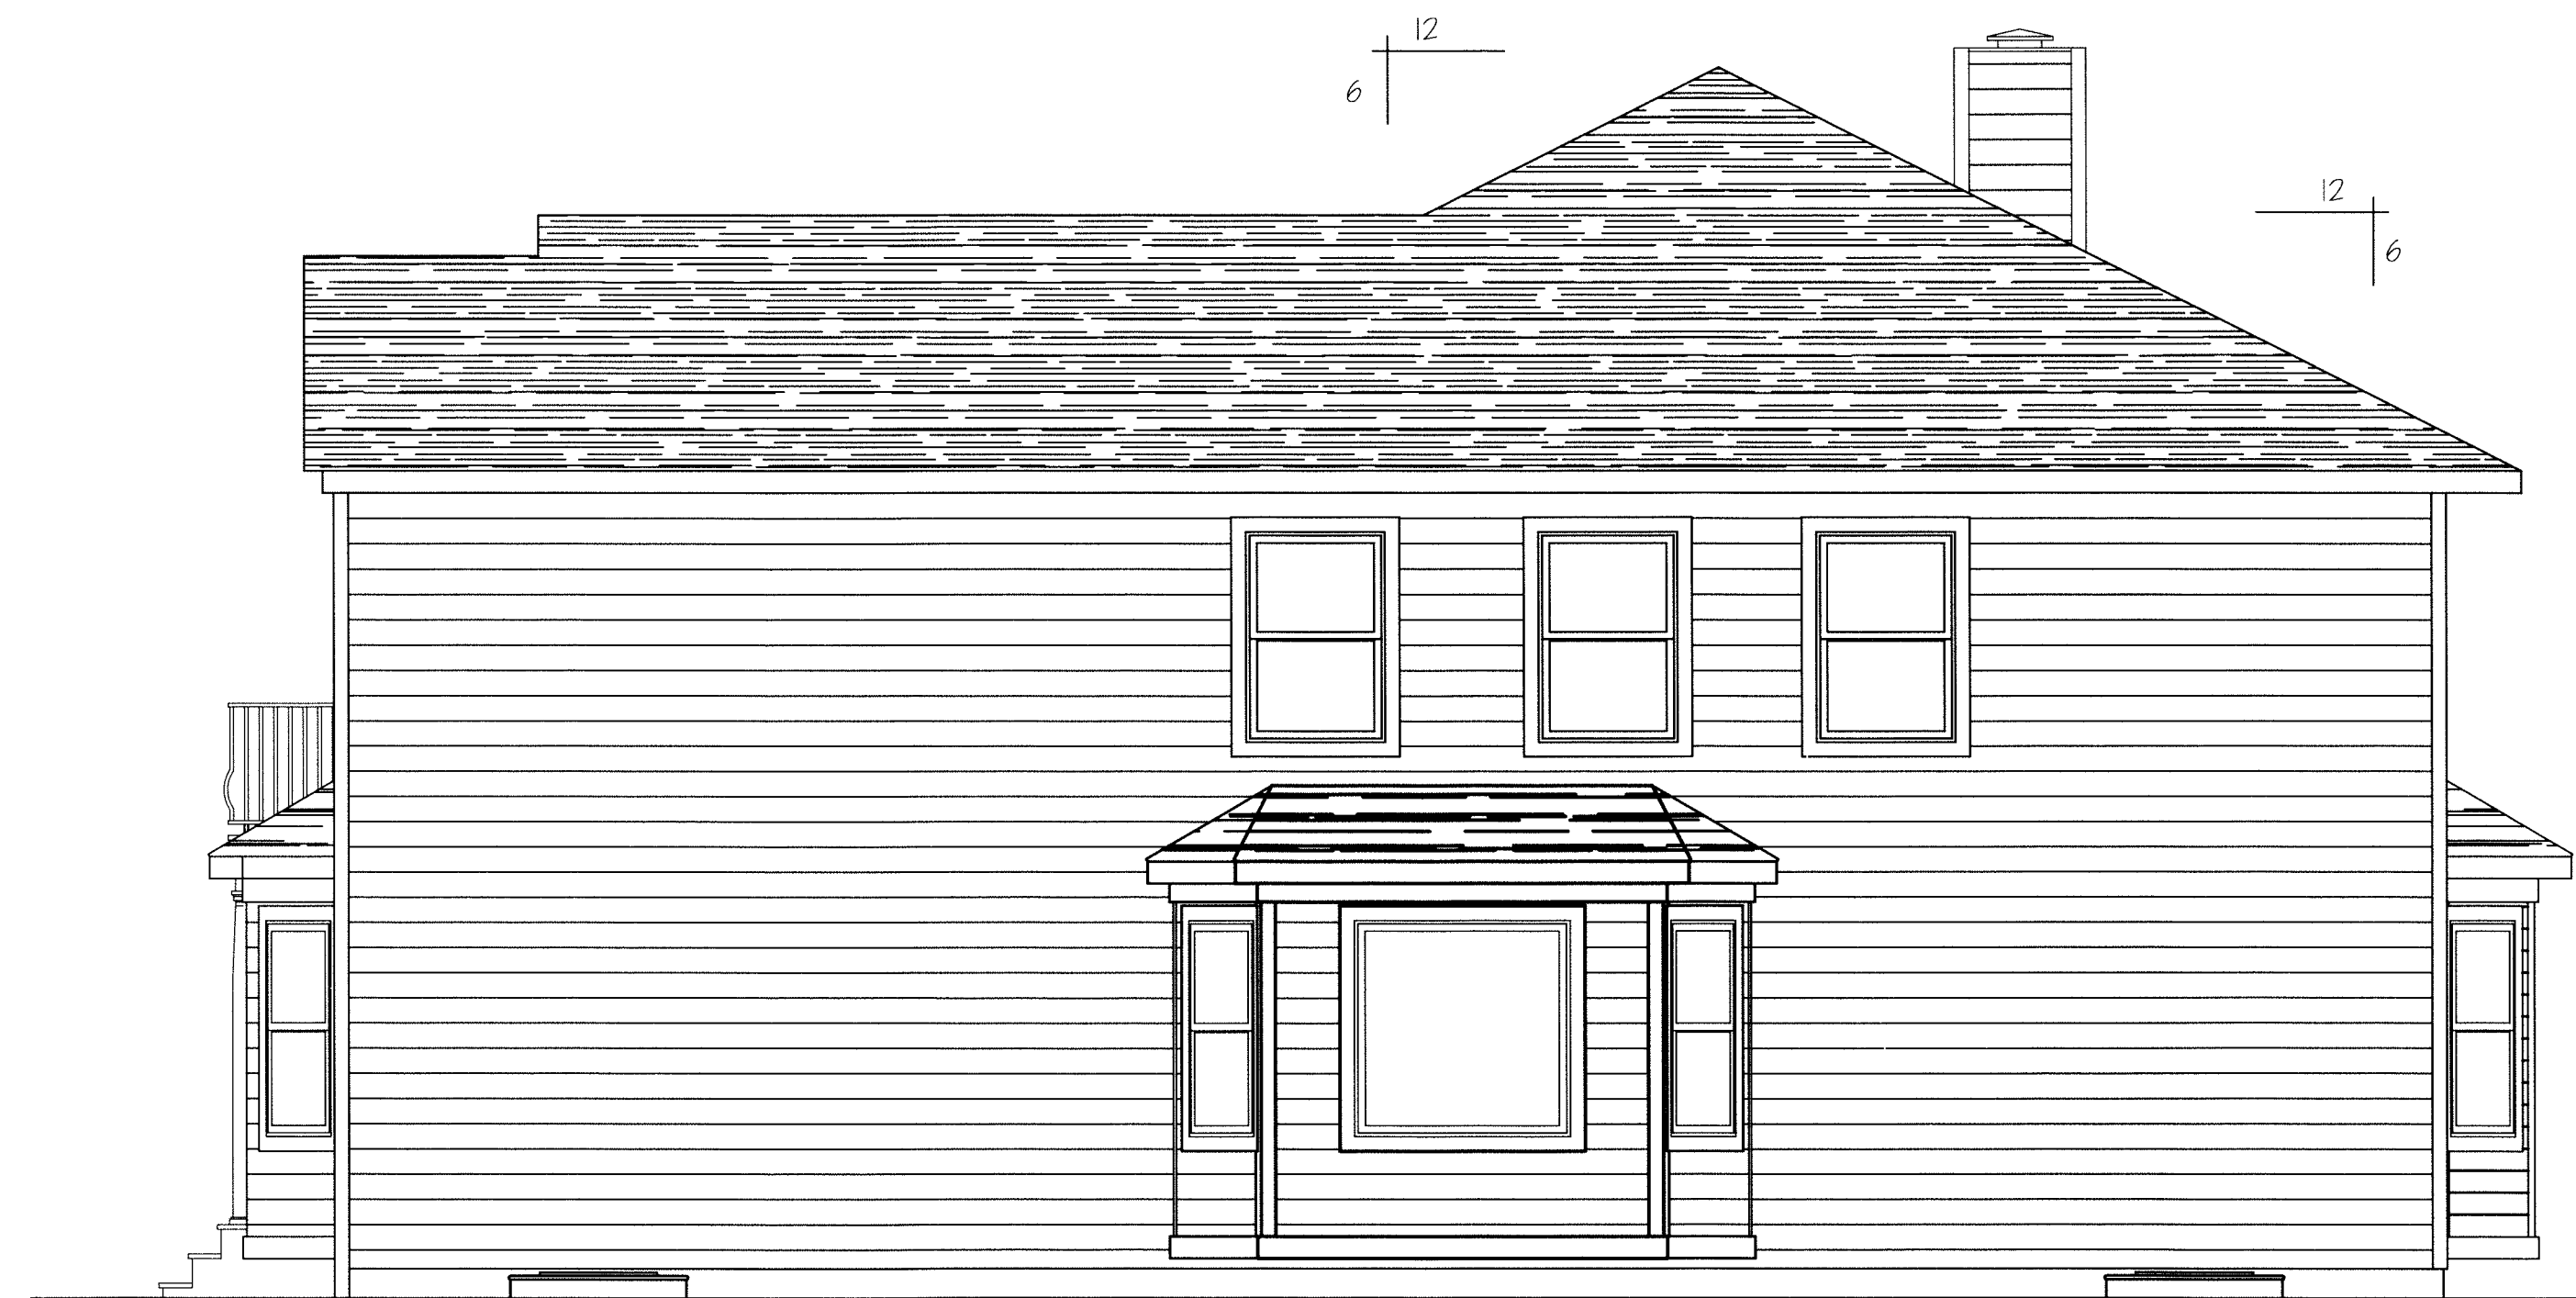

RIGHT SIDE ELEVATION


1/4" = 1'-0"

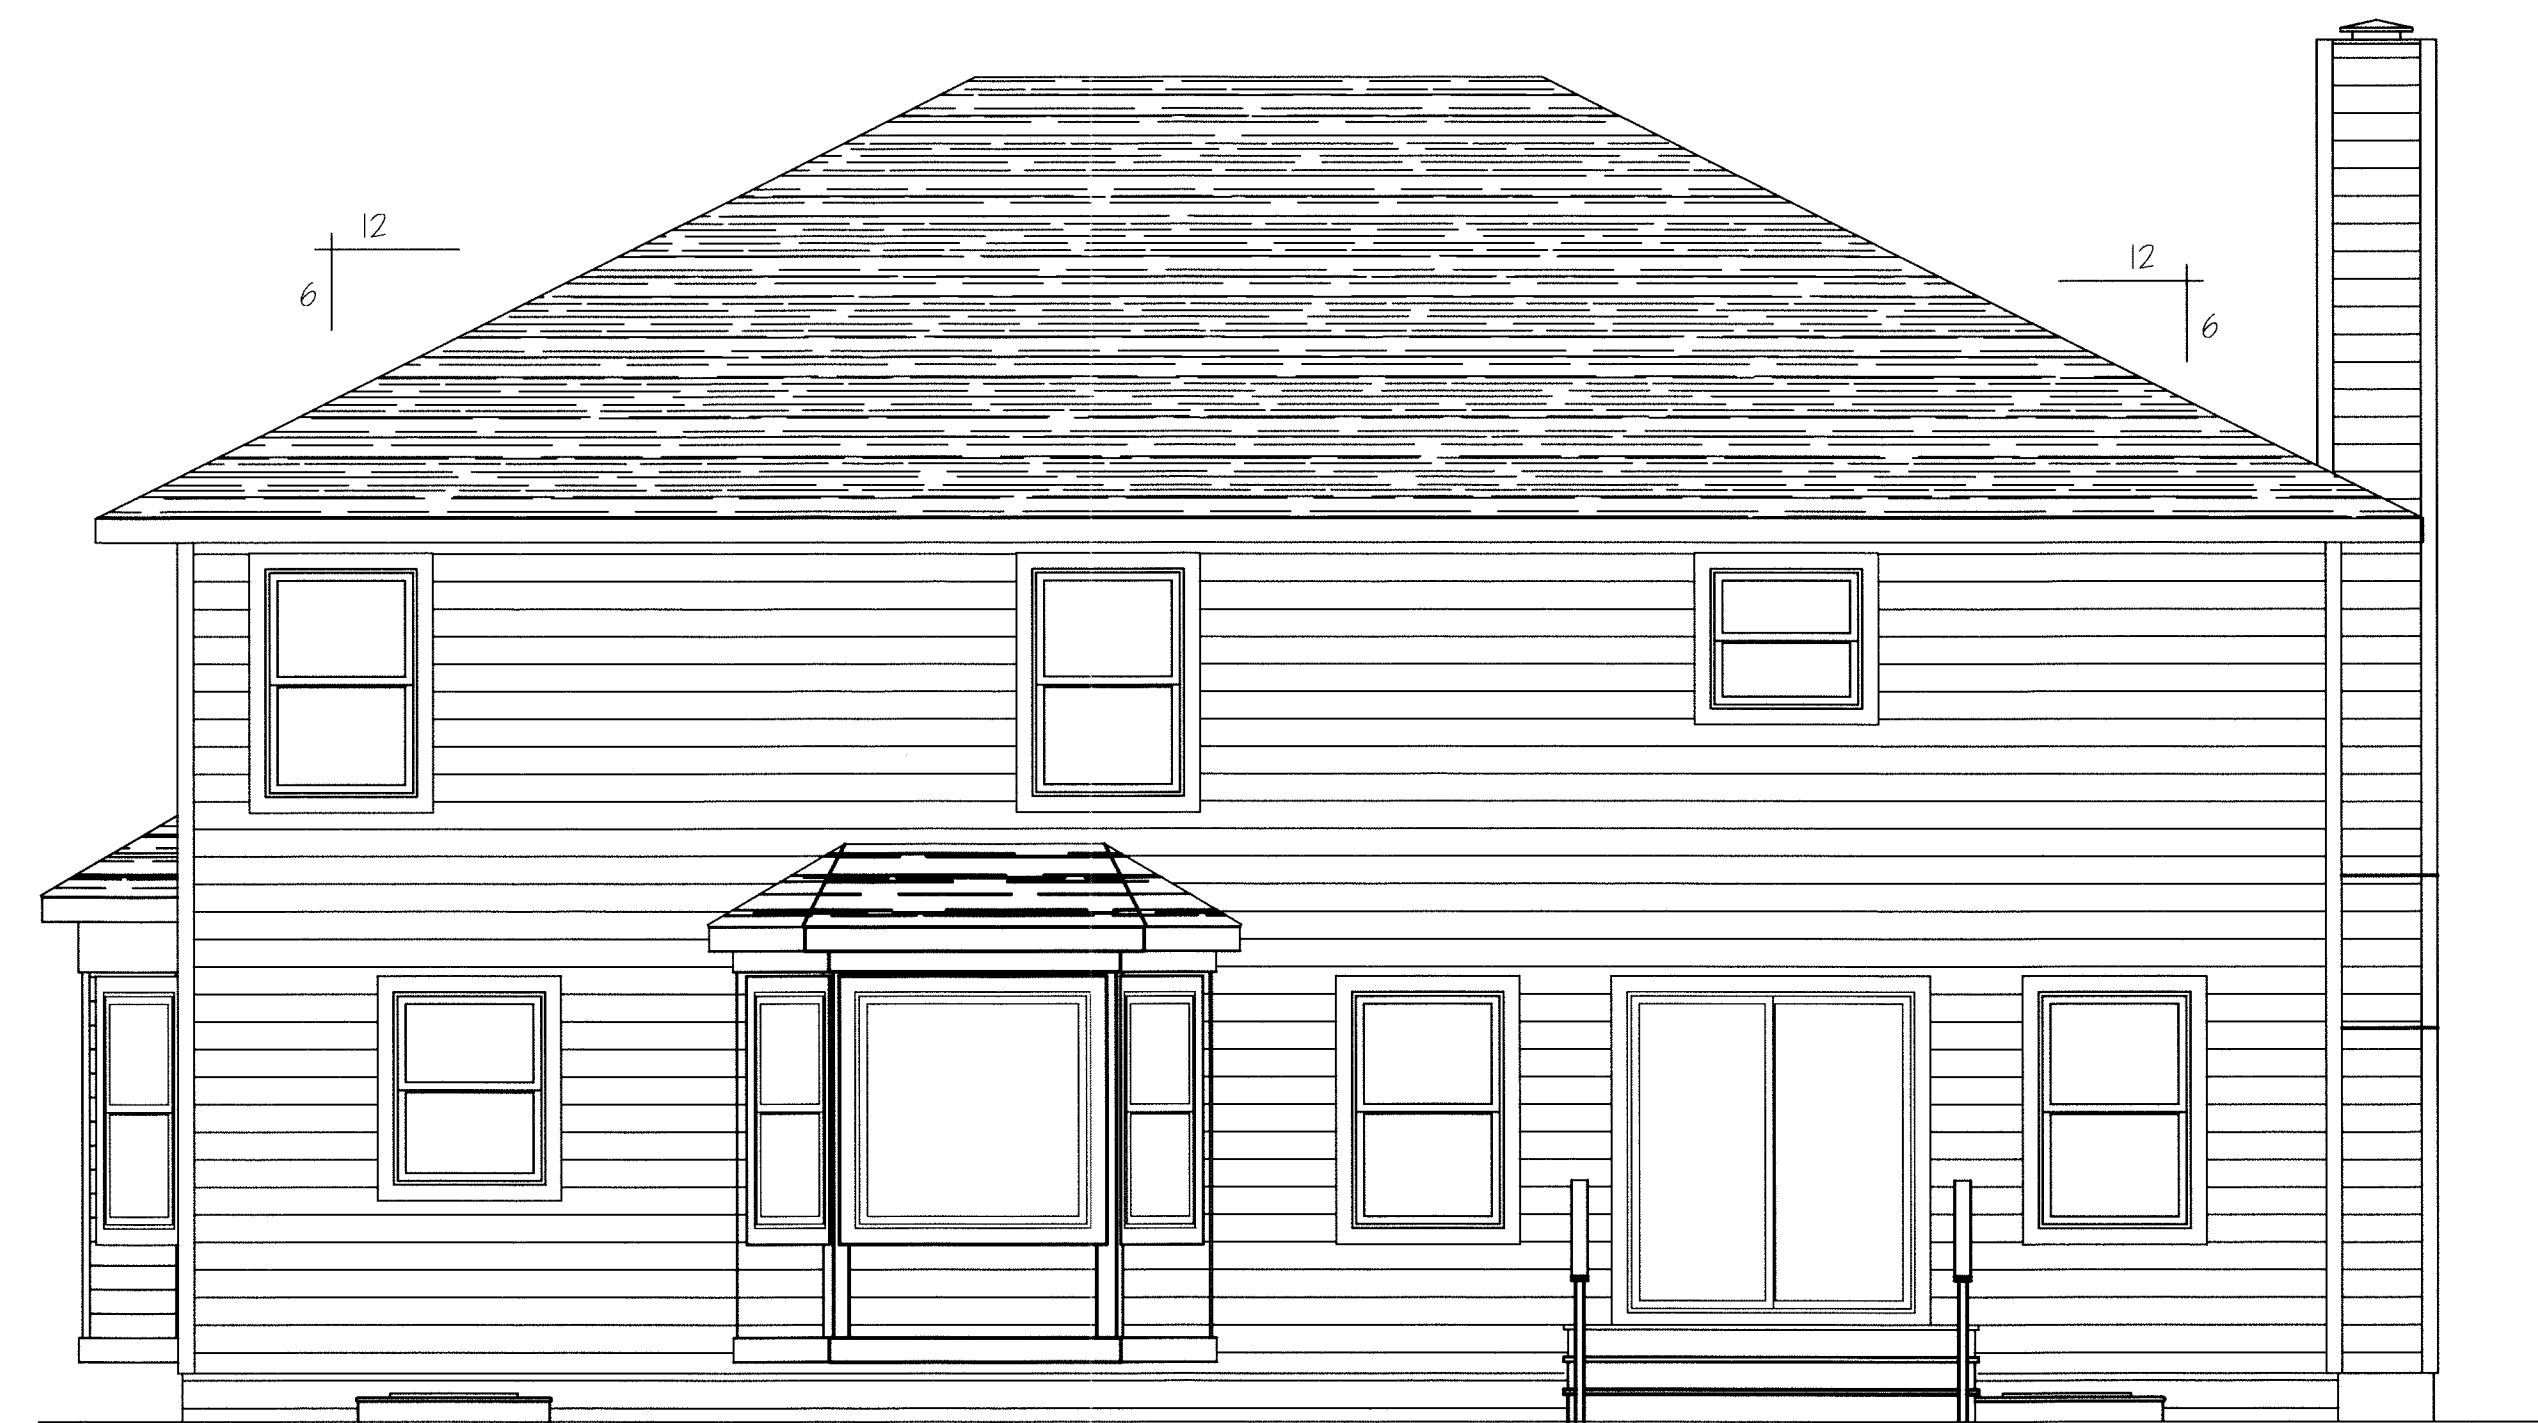

REAR ELEVATION


1/4" = 1'-0"

EAGLE DESIGN ASSOCIATES 924 NEWBRIDGE ROAD NORTH BELLMORE, NY 11710 PHONE # (516) 791-5906 FAX # (516) 826-6368			
PROPOSED NEW HOUSE EAST GREENWAY CIRCLE SYOSSET			
DATE	DRAWING #	SCALE	SHEET #
12/09/10	091205	NOTED	5 OF 5

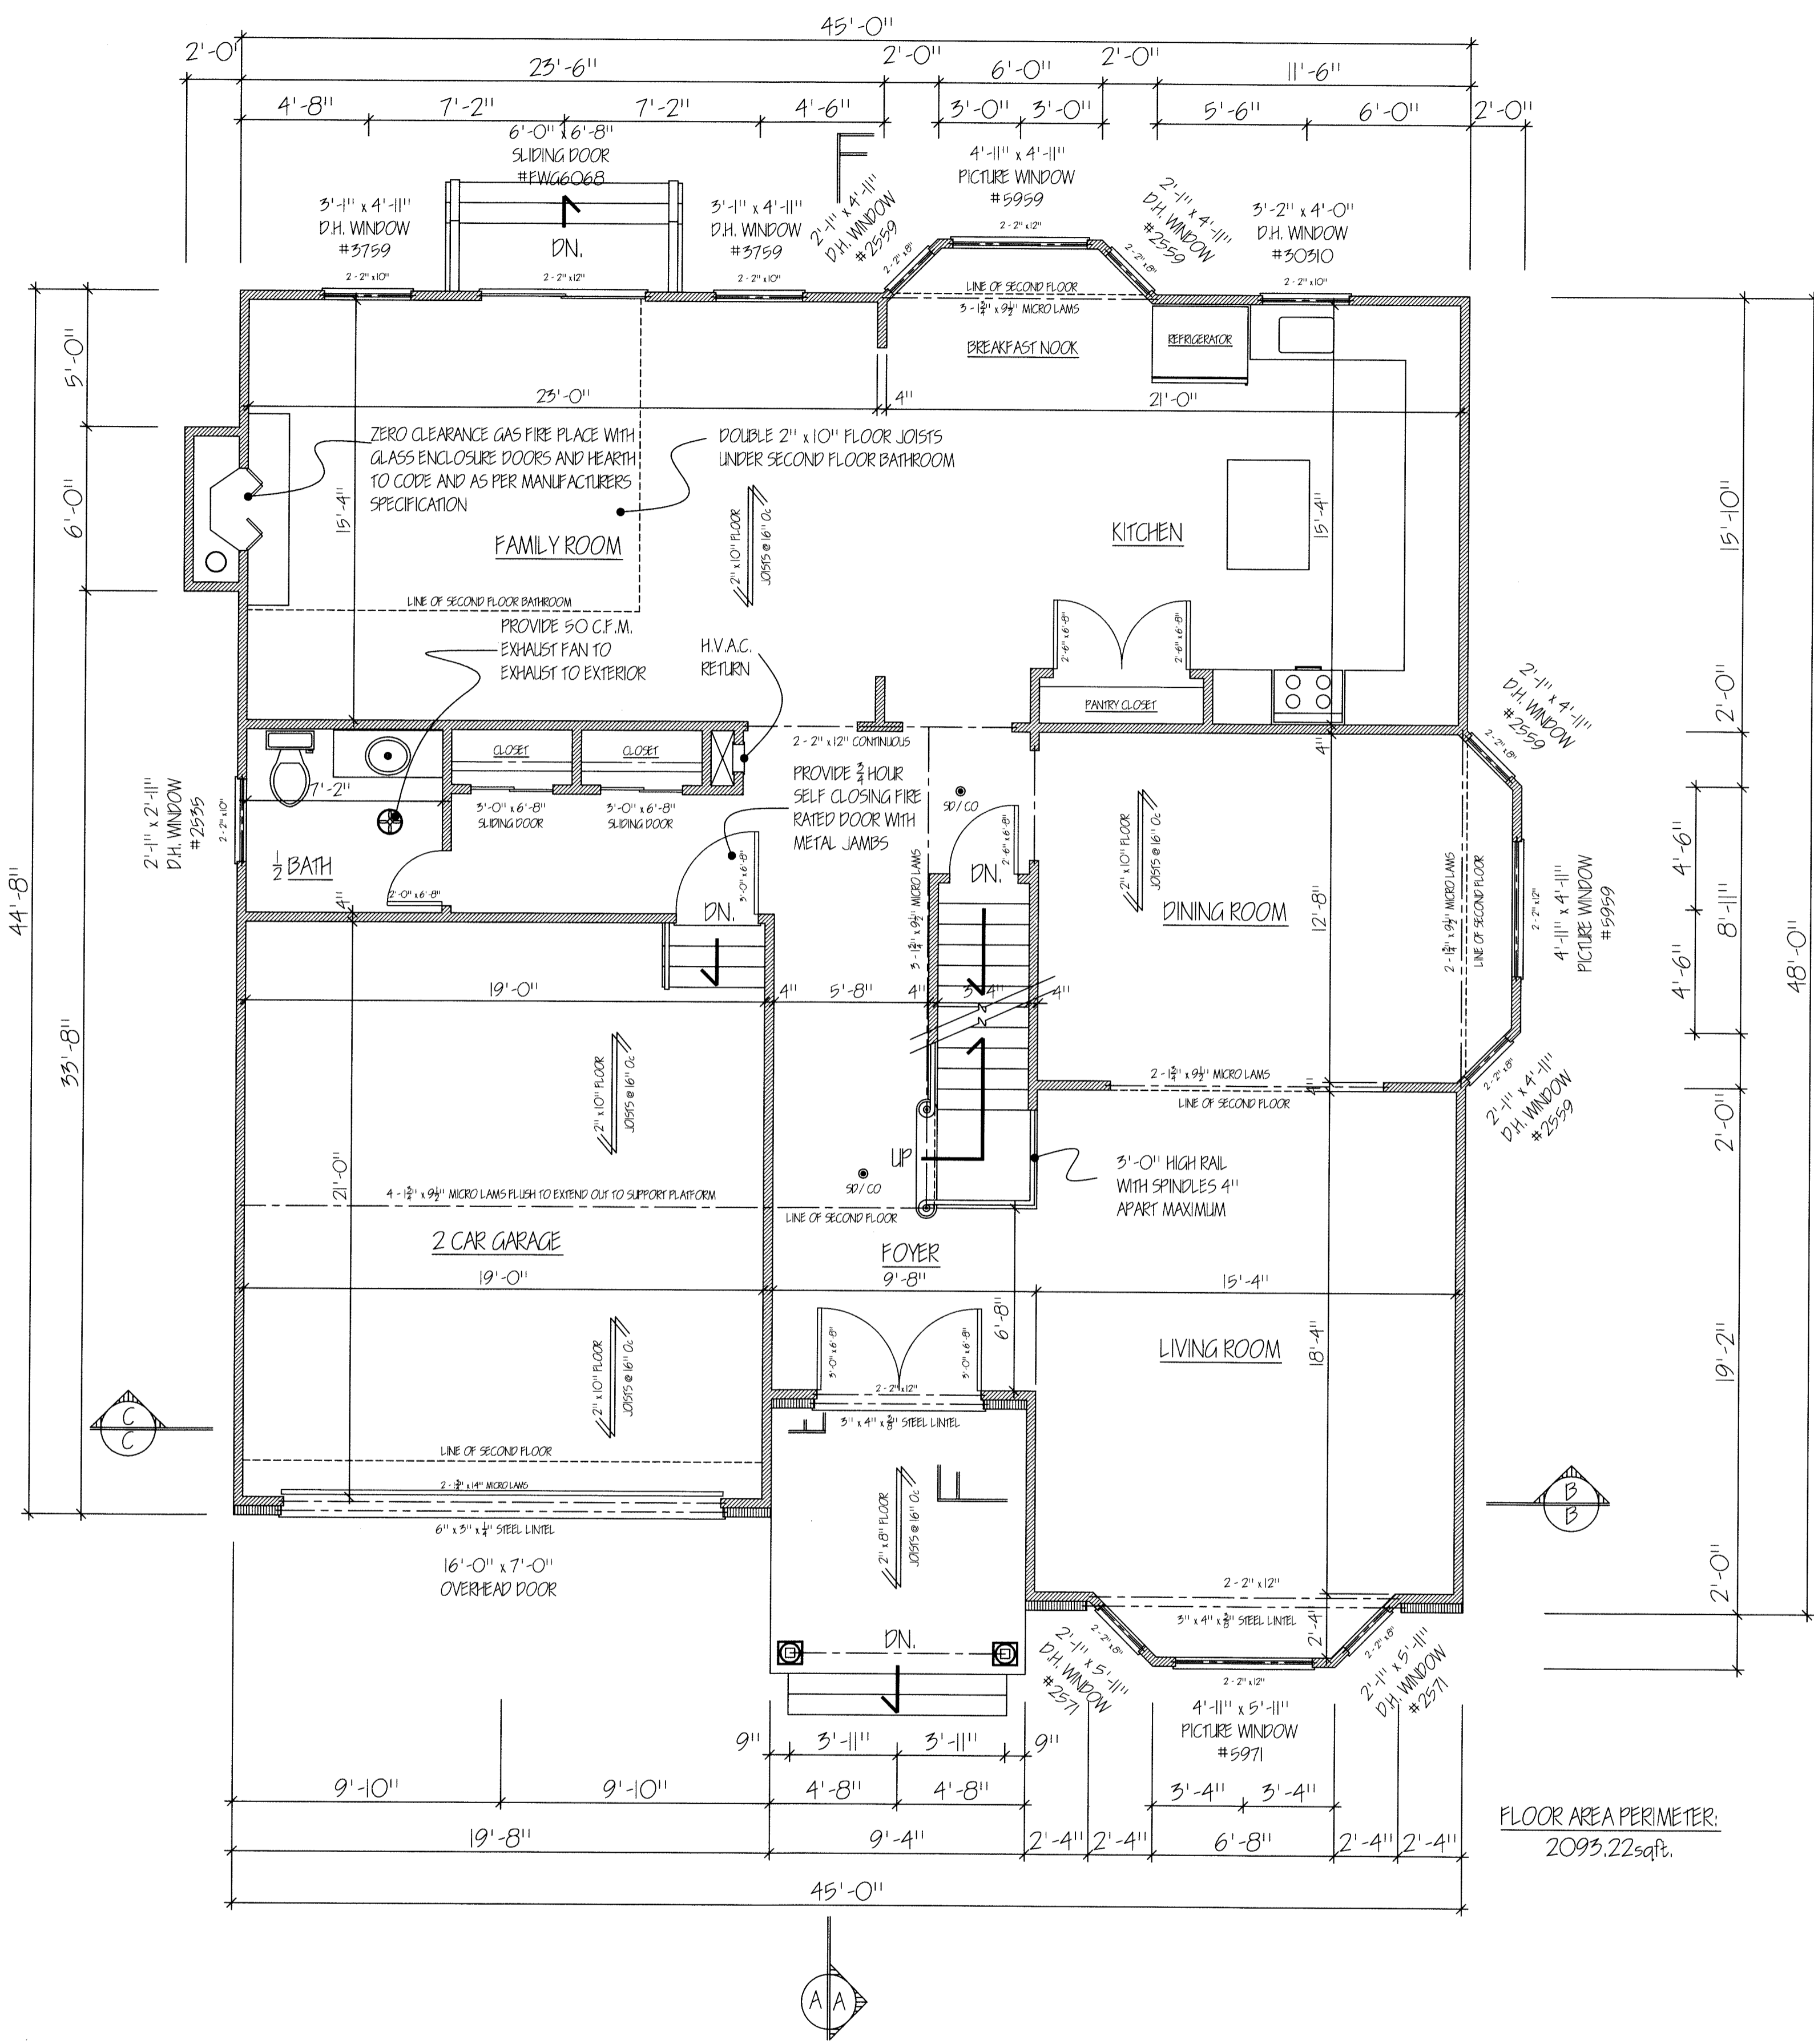

FIRST FLOOR PLAN

1/4" = 1'-0"

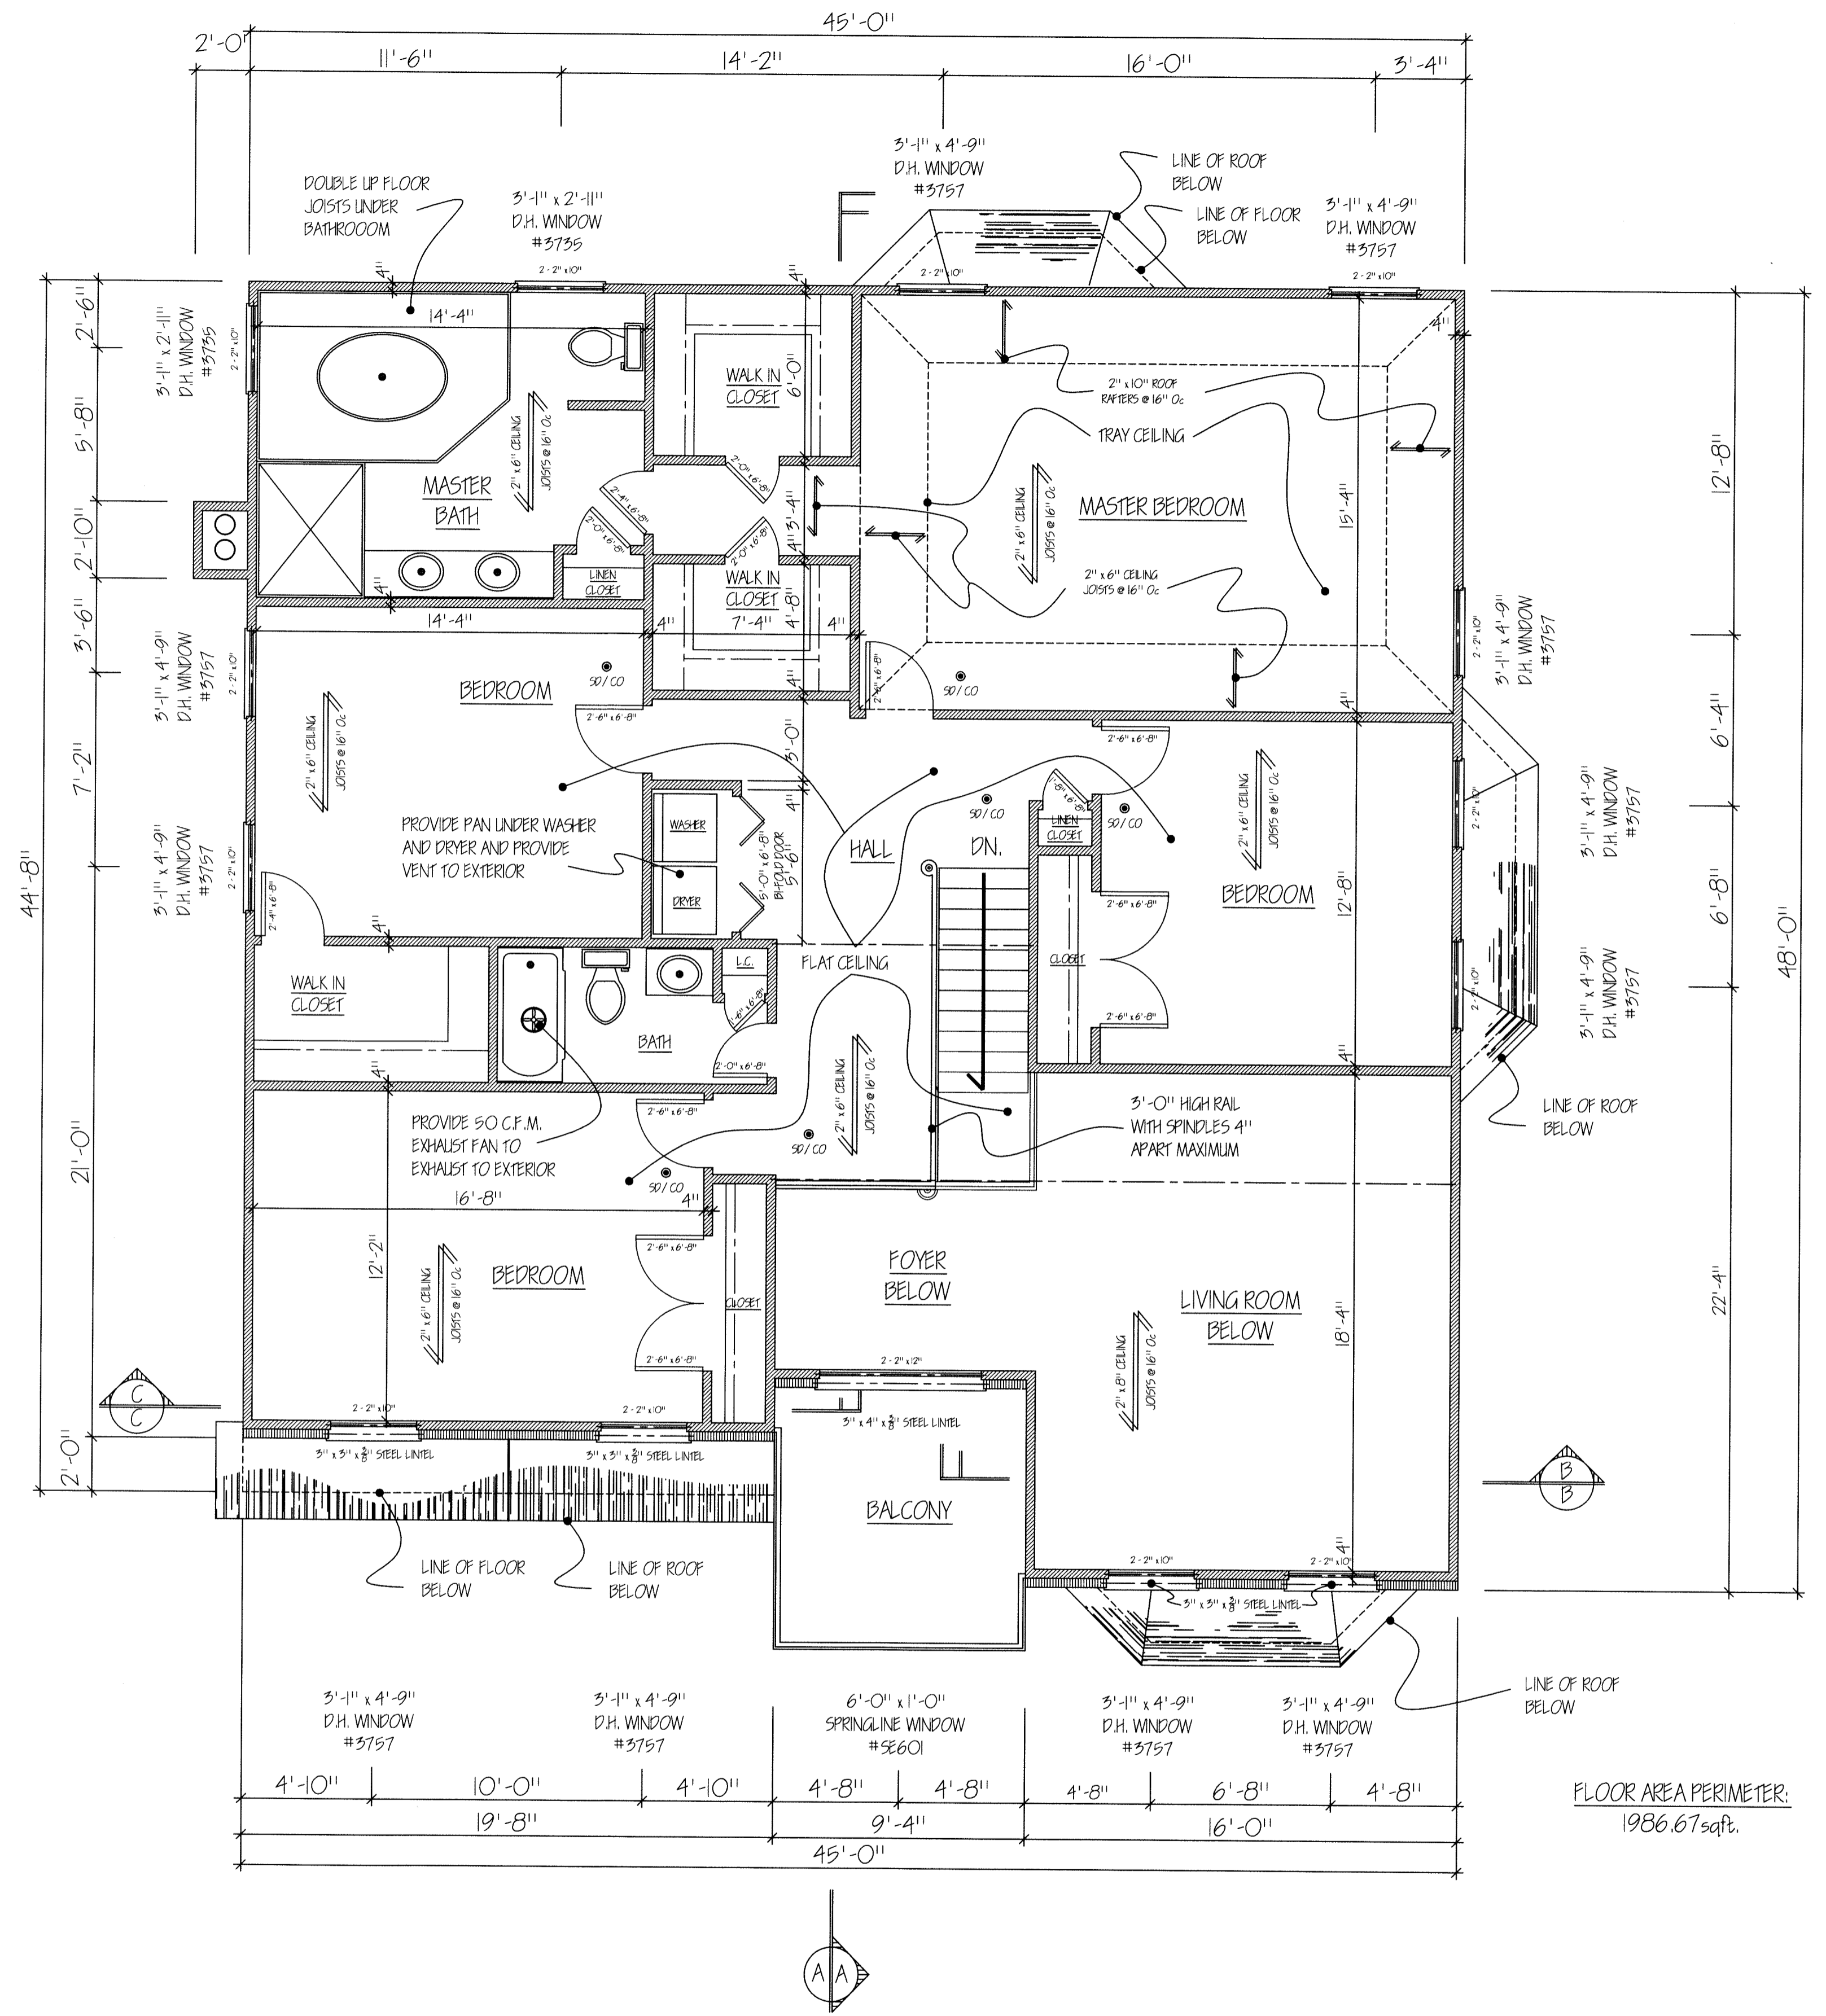

SECOND FLOOR PLAN

1/4" = 1'-0"

EAGLE DESIGN ASSOCIATES 924 NEWBRIDGE ROAD NORTH BELLMORE, NY 11710 PHONE # (516) 791-5906 FAX # (516) 826-6368			
PROPOSED NEW HOUSE EAST GREENWAY CIRCLE 5105551			
DATE 12/09/10	DRAWING # 091205	SCALE NOTED	SHEET # 2 OF 5