





FRONT ELEVATION

1/4" = 1'-0"

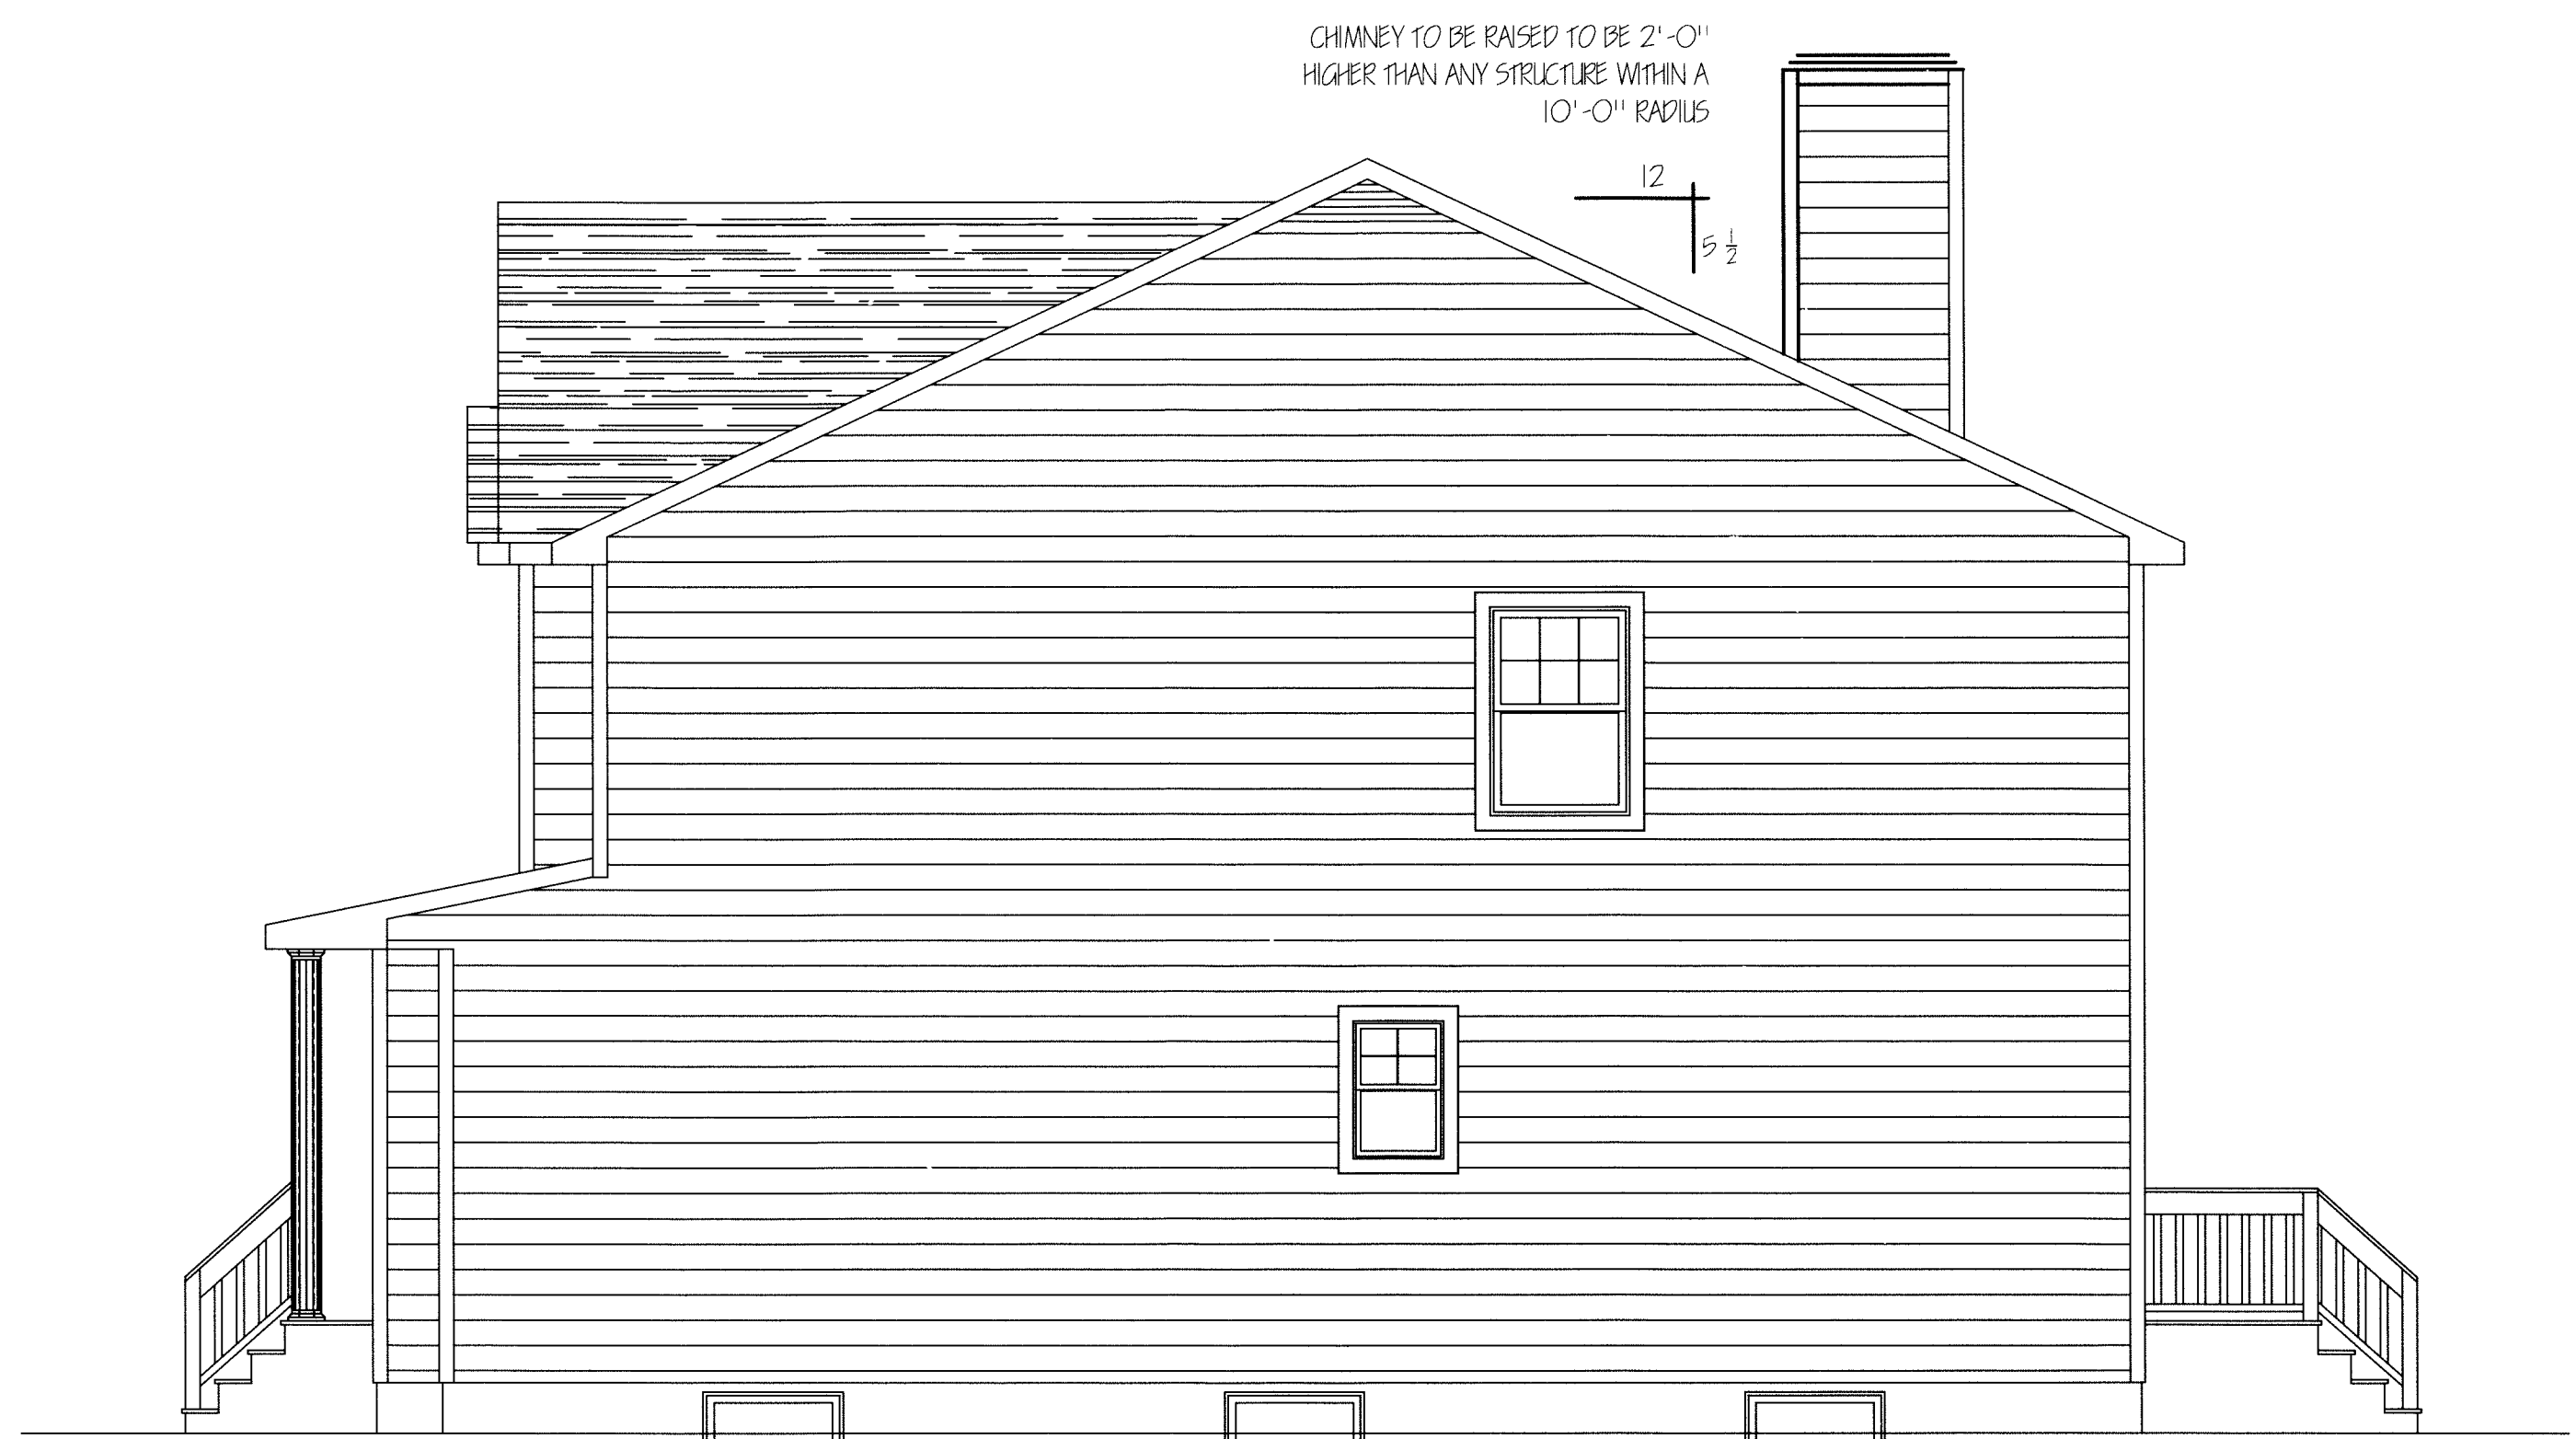

RIGHT SIDE ELEVATION

1/4" = 1'-0"

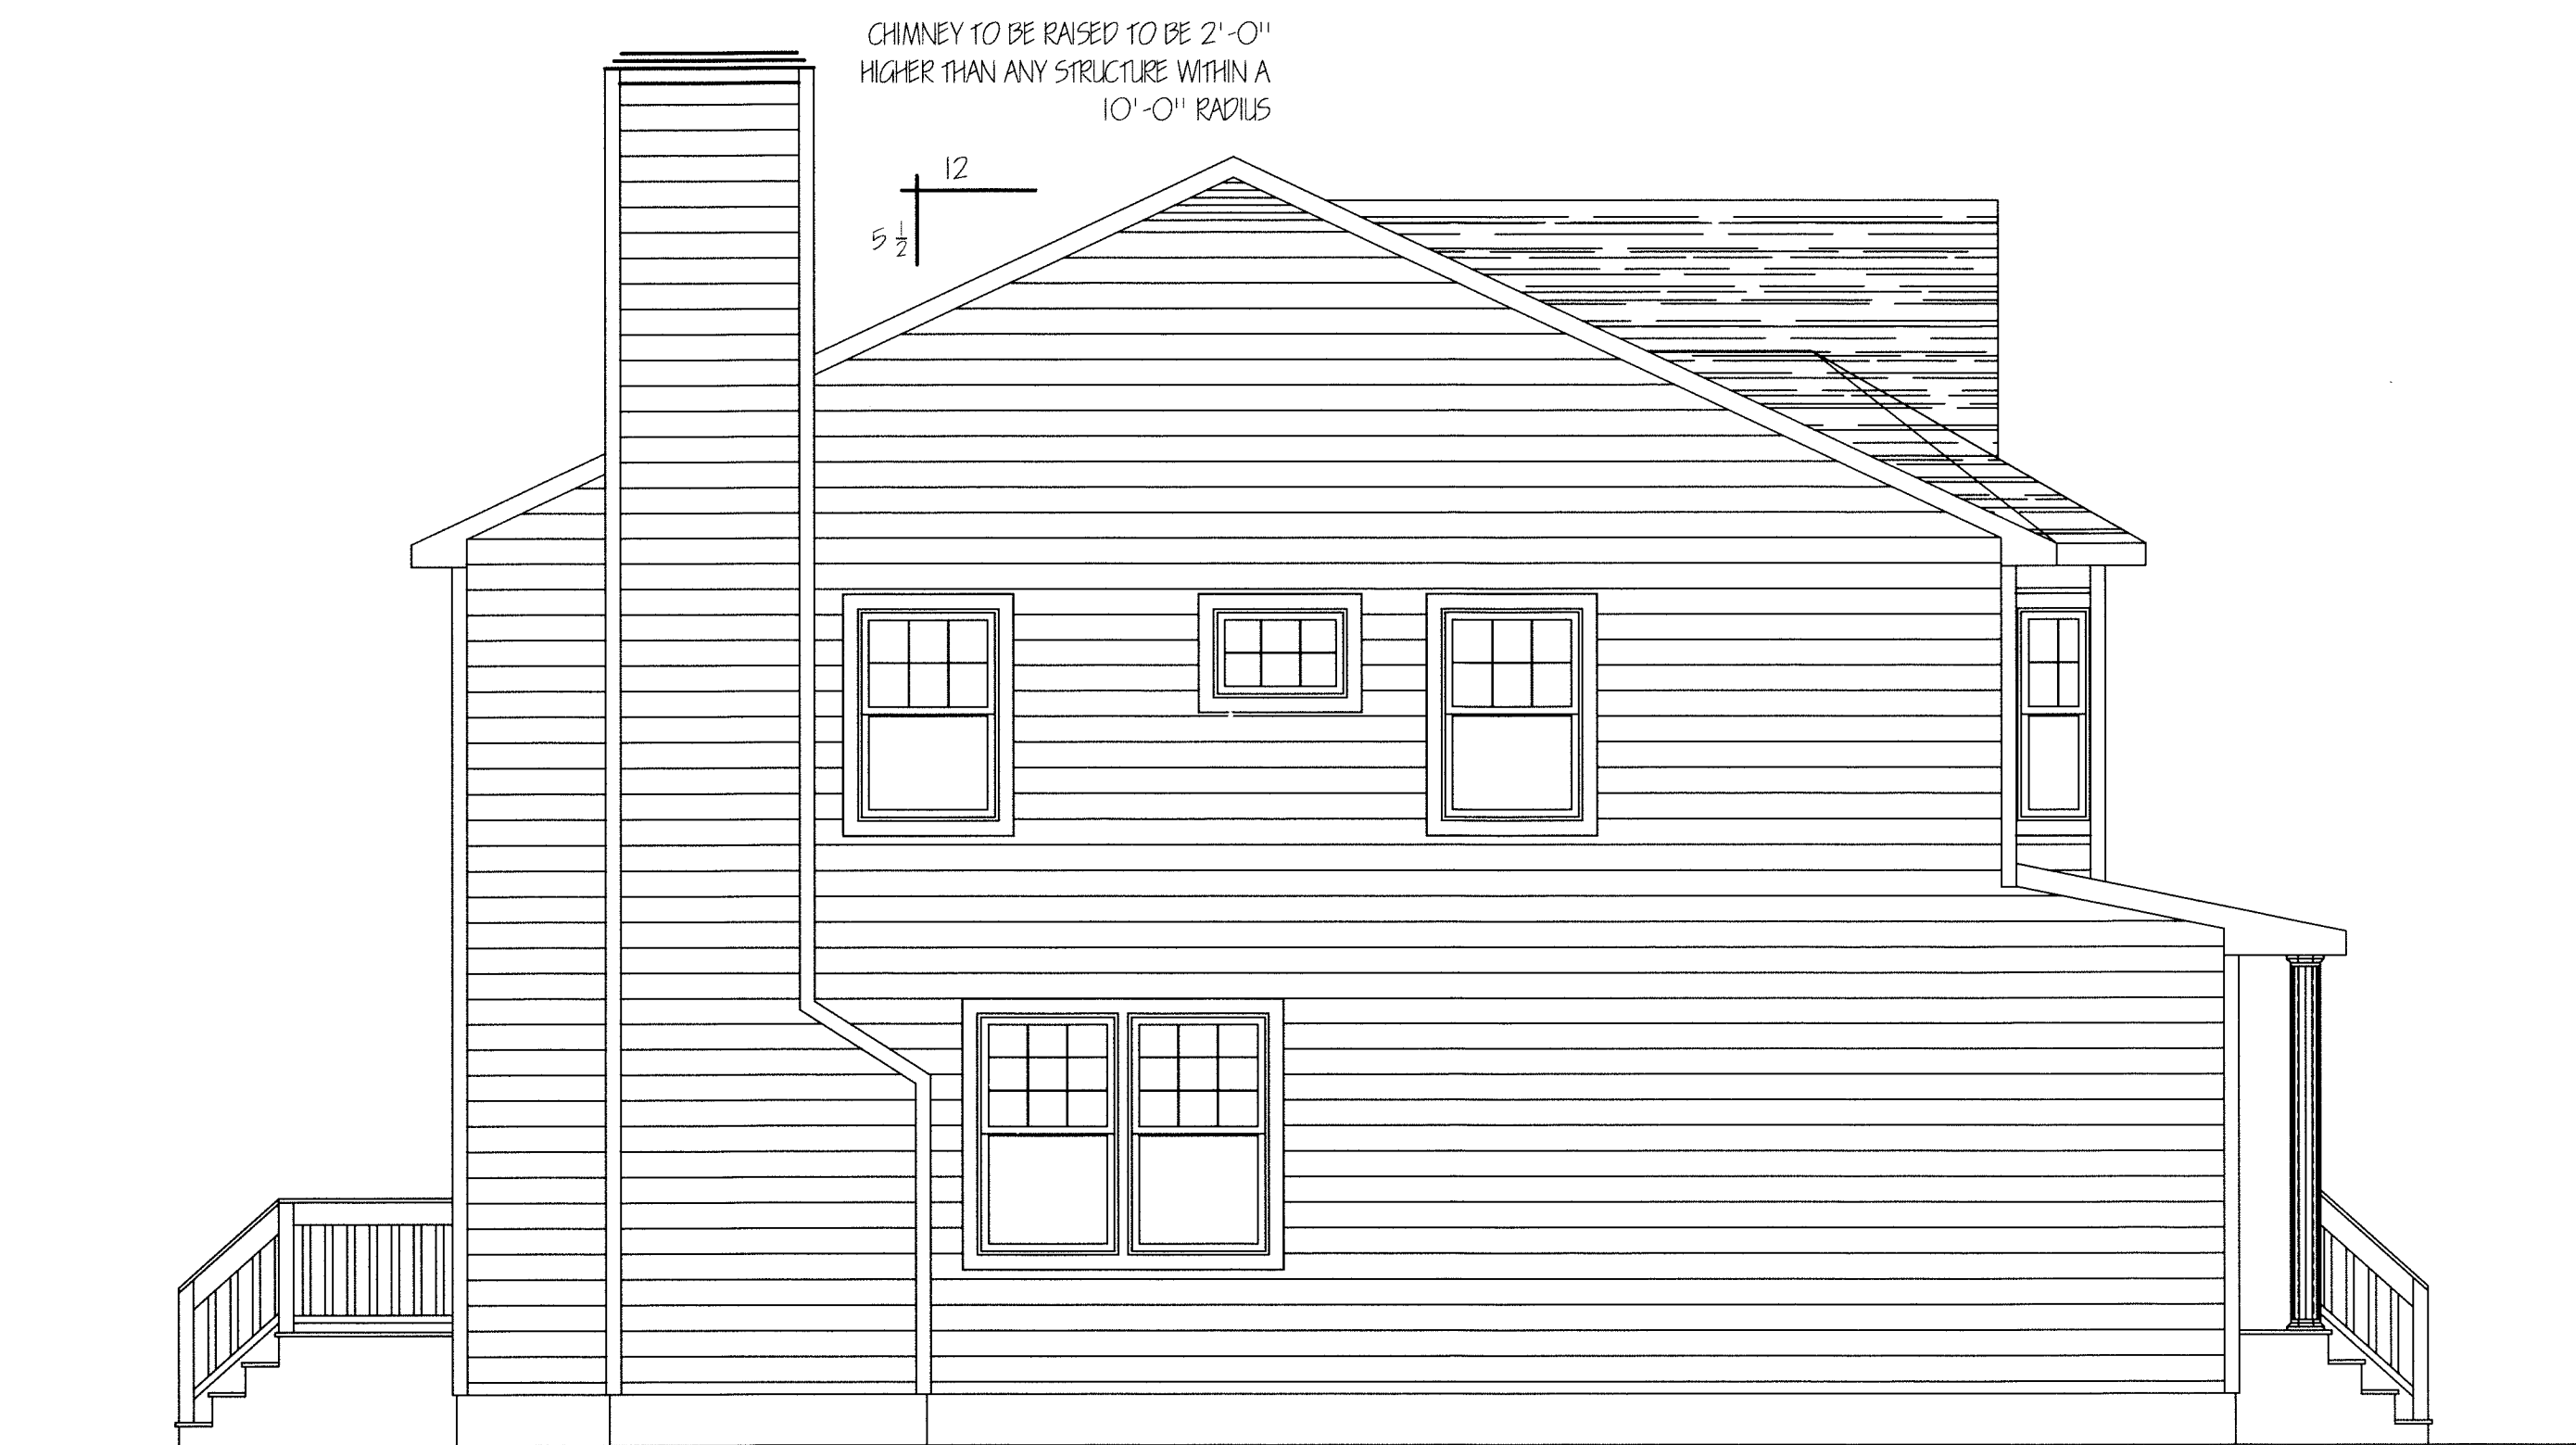

LEFT SIDE ELEVATION

1/4" = 1'-0"



REAR ELEVATION

1/4" = 1'-0"

09/28/10  
09/15/10  
08/31/10

EAGLE DESIGN ASSOCIATES 924 NEWBRIDGE ROAD NORTH BELLMORE, NY 11710 PHONE # (516) 791-5506 FAX # (516) 826-6368			
COOPERSTEIN SPRUCE LANE EAST MEADOW			
DATE	DRAWING #	SCALE	SHEET #
08/17/10	100805	NOTED	4 OF 4

