

SURVEYED FOR: CUSTOM VILLAGE HOMES  
 LOCATED AT: MERRICK, T/O HEMPSTEAD, NASS.CO.N.Y.  
 LOTS: 898-900 BLOCK 29  
 MAP OF: "MERRICK GABLES"  
 FILED: 8/21/1931 MAP# 748  
 SCALE: 1"=20'

N.C.T.M.# SEC.63-BLK.145-LOT9




NASSAU COUNTY  
 TEST WELL CL-8A  
 Recent Data  
 Water Elv. 2.50 3/13/2006  
 Max. Ground Water  
 Water Elv. 6.0 4/25/1940

Note;  
 Average front  
 yard setback=31.0'


FEMA MAP INFO

Firm map#  
 36059C0243 G  
 firm date 9-11-2009  
 Zone A-E El. 8.0

ELEVATIONS  
 DATUM NAV88

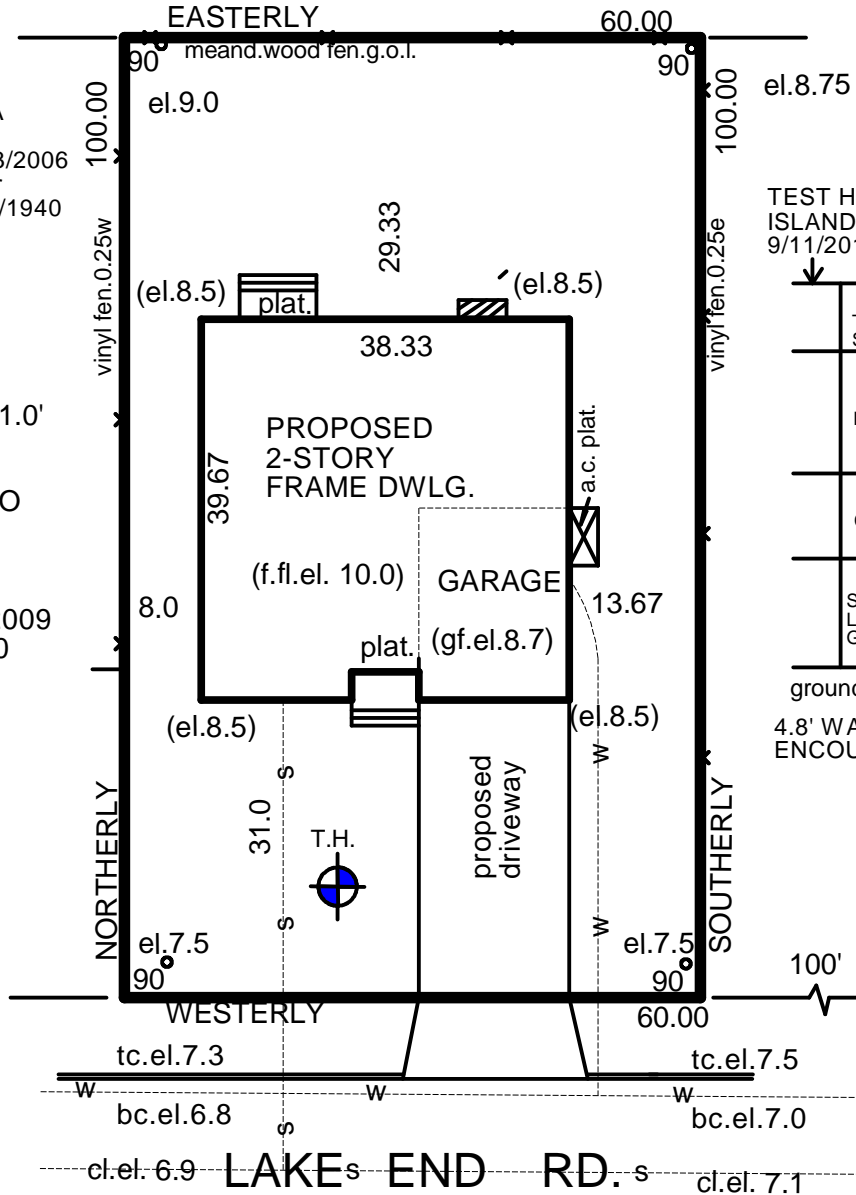

TEST HOLE  
 ISLAND SOIL DATA  
 9/11/2012

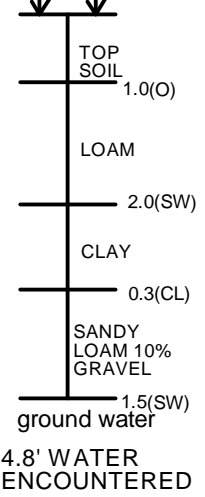

CERTIFY TO:  
 COOPER & STEIN REALTY CORP.  
 INTRACOASTAL ABSTRACT CO., INC.  
 (STB-12-0173N)  
 THE SECURITY TITLE GUARANTEE  
 CORPORATION OF BALTIMORE

FILE NO. 48072

<b>WILLIAM R. SIMMONS III, L.S.P.C.</b>		
128 CARLETON AVE. EAST ISLIP, N.Y. 11730		
PH. (631) 581-1688 FX. (631) 581-1691		
DATE: 4/5/2012	SCALE: 1" = 20'	DRAWN BY: WRS IV

This document was created with Win2PDF available at <http://www.win2pdf.com>.  
The unregistered version of Win2PDF is for evaluation or non-commercial use only.  
This page will not be added after purchasing Win2PDF.