


SURVEYED FOR: CUSTOM VILLAGE HOMES  
 LOCATED AT: SYOSSET, NASSAU CO. NY.  
 LOT: 15  
 MAP OF: SYOSSET HILLS  
 N.C.T.M.#SEC.15-BLK.77-LOT 15  
 SCALE: 1"=20'

NOTE:  
 35.2' average setback

NOTE:  
 EXAMPLE  
 el.36.0' = existing grade contour line  
 (el.37.0') = proposed grade contour line

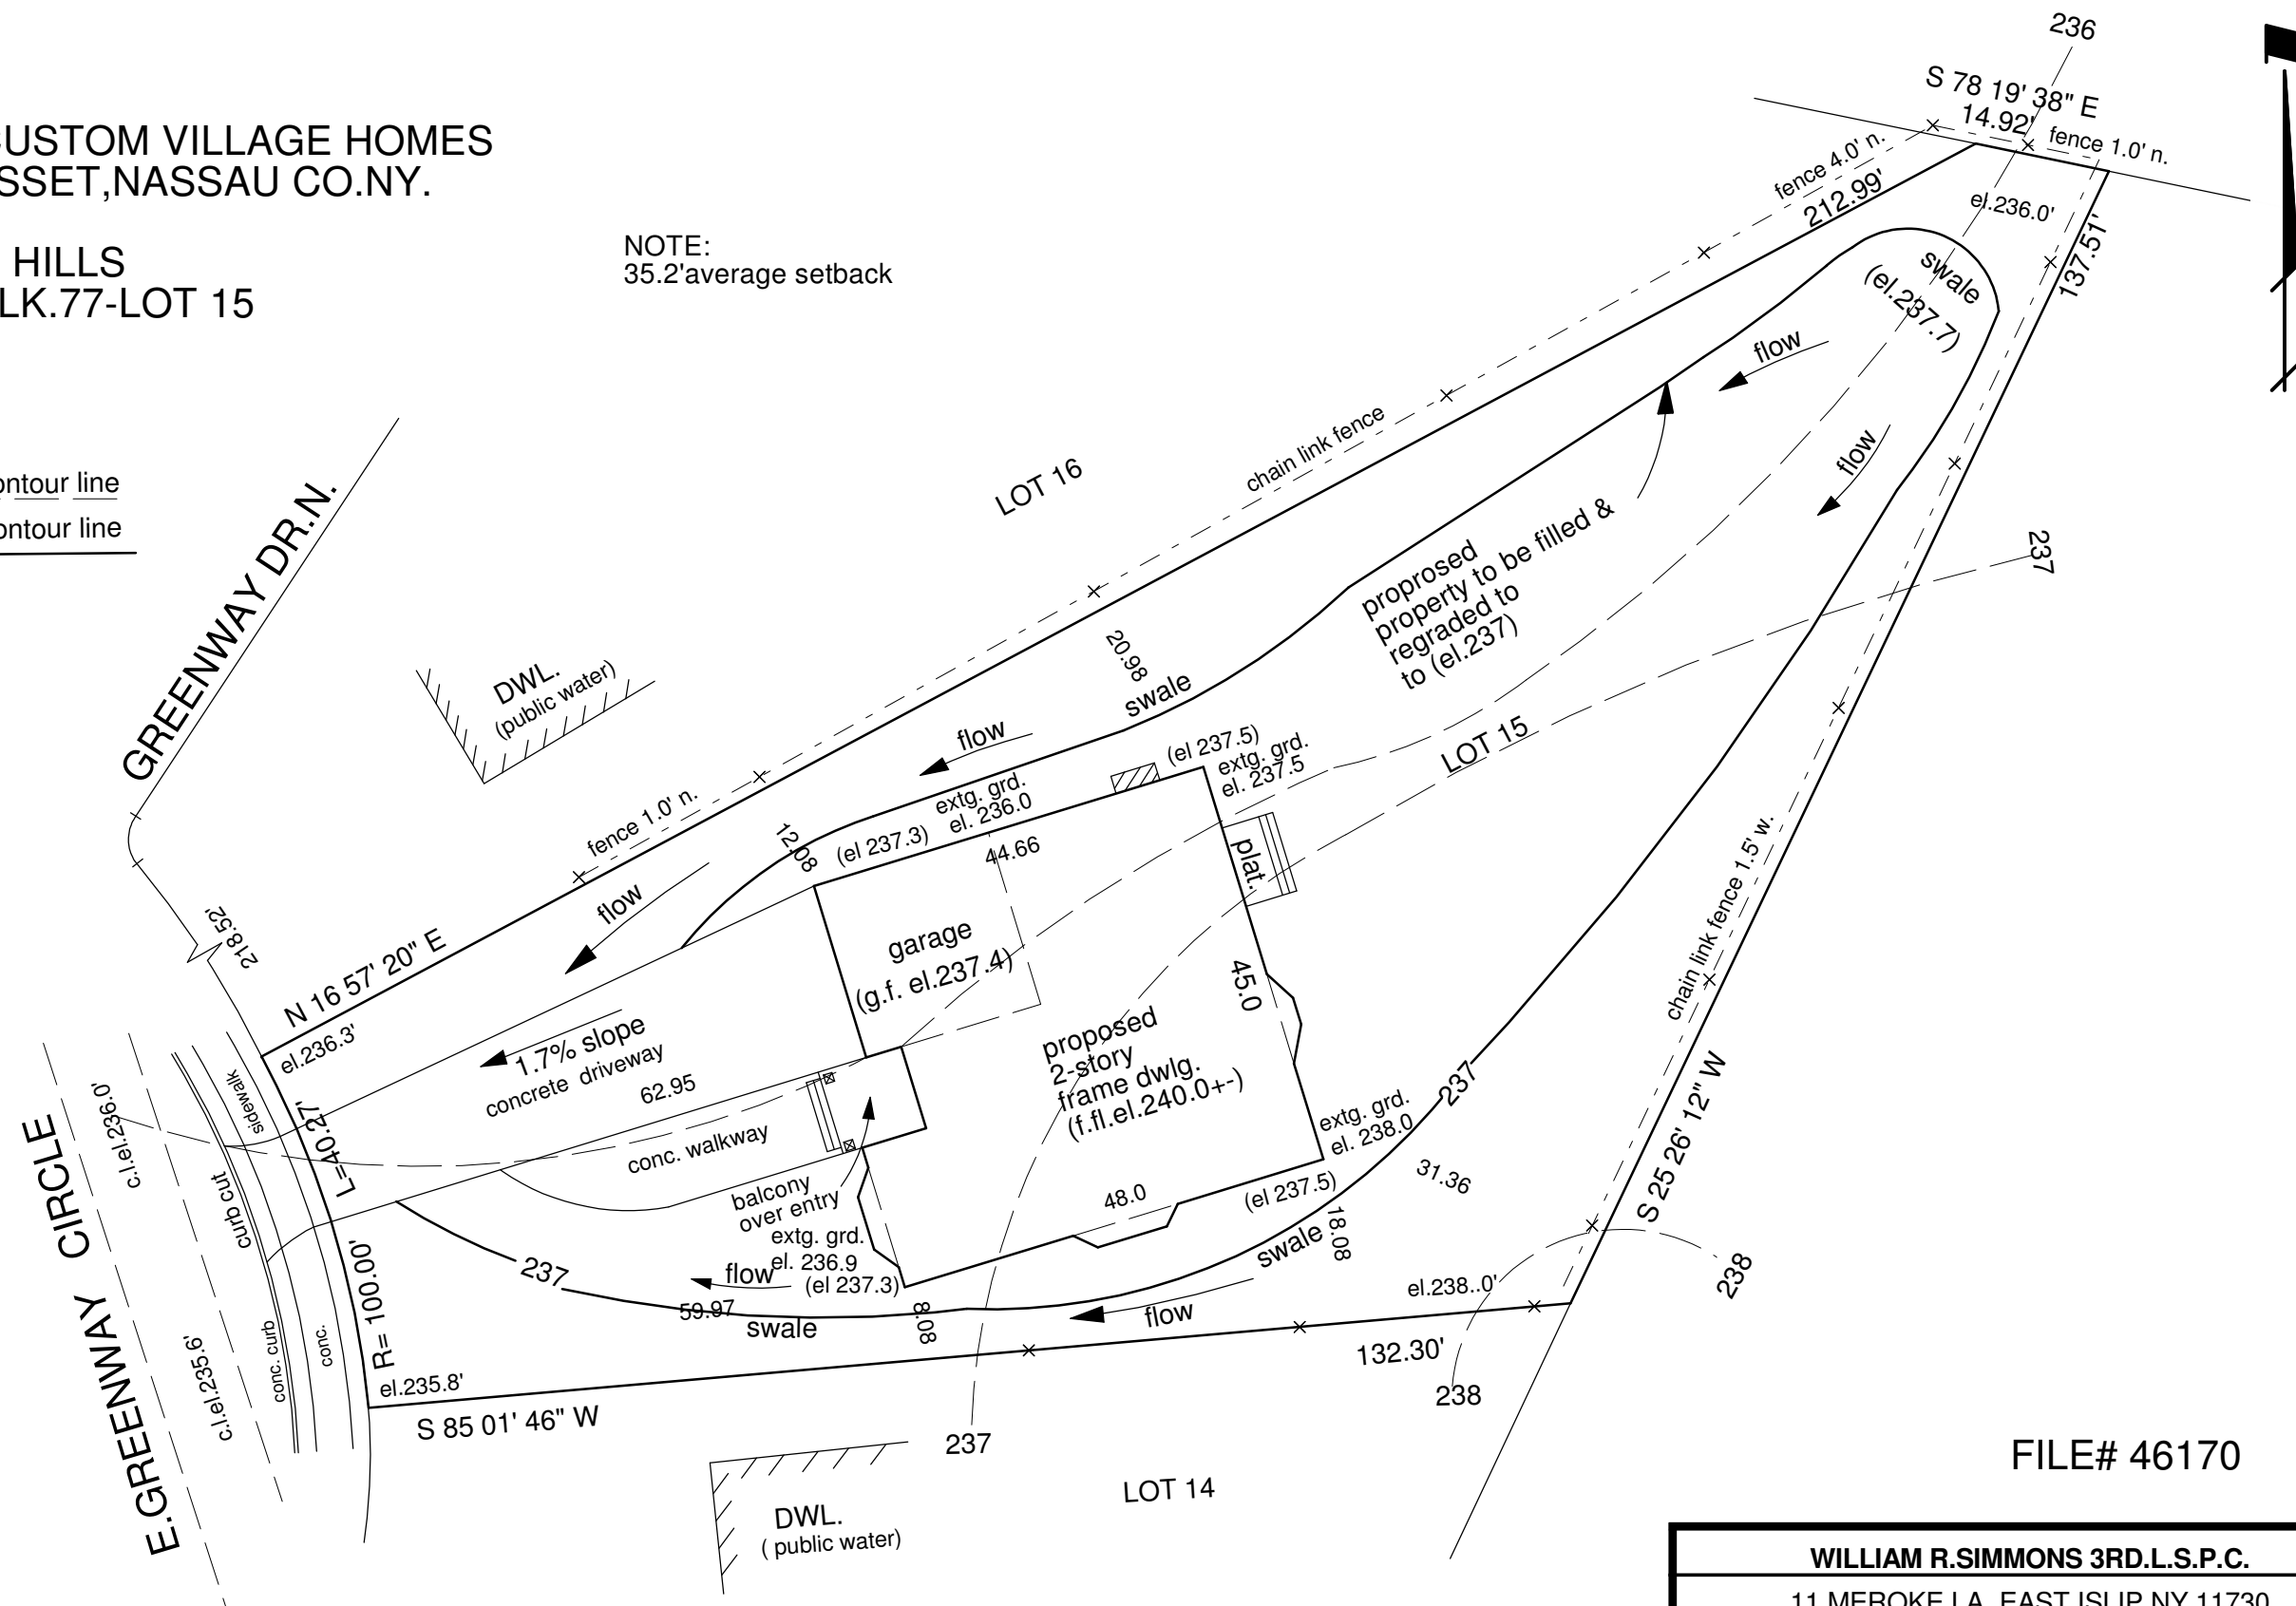

FILE# 46170

<b>WILLIAM R. SIMMONS 3RD. L.S.P.C.</b>		
11 MEROKE LA, EAST ISLIP, NY, 11730		
PH 631-581-1688 FX 631-581-1691		
DATE: 11/2/2009	SCALE: 1" = 20'	DRAWN BY: E.S.