


SURVEYED FOR: CUSTOM VILLAGE HOMES
LOCATED AT: MERRICK, NASS. CO. N.Y.
LOT: 187 - BLOCK 162
MAP OF "LAKE SHORE RANCH HOMES, SEC. 2"
(CASE #5137)
SCALE 1"=40'
N.C.T.M. SEC. 56 BLOCK 162 LOT 187

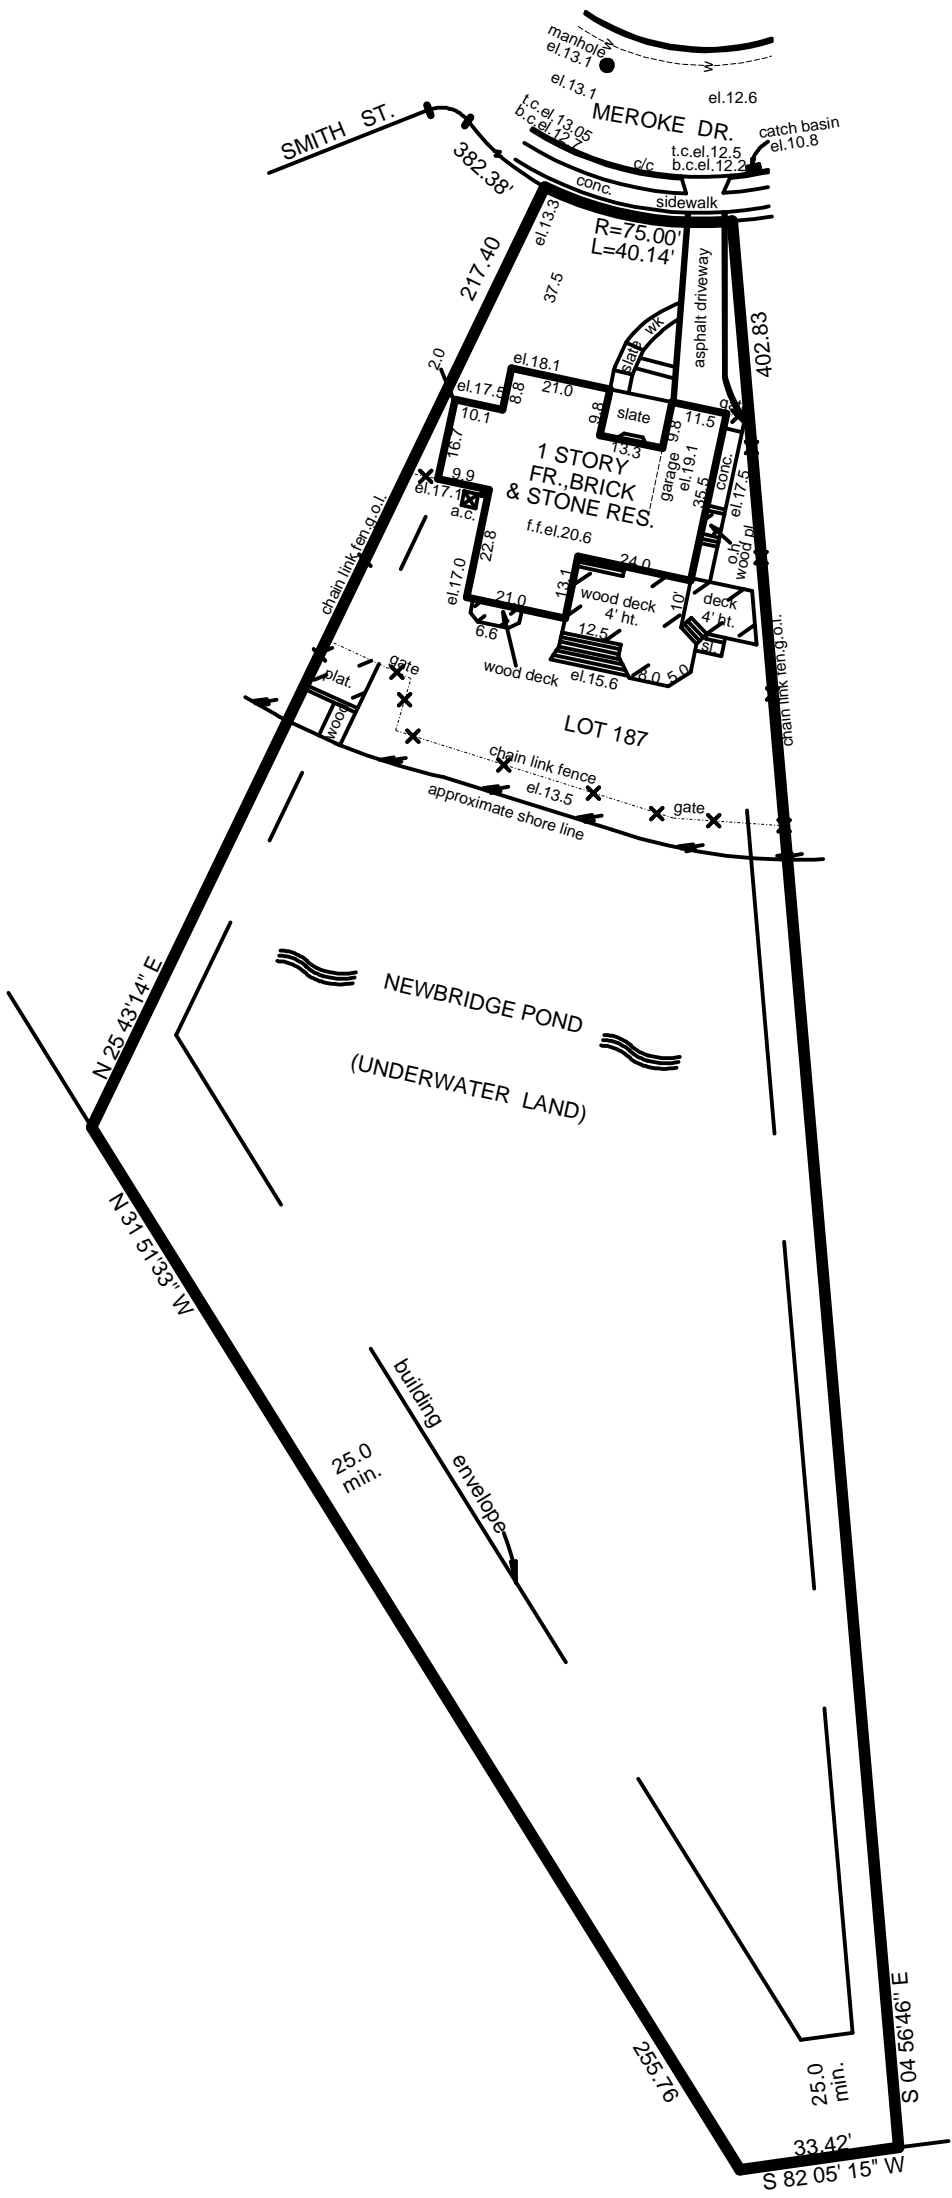

FILE NO. 48774

WILLIAM R. SIMMONS III, L.S.P.C.		
128 CARLETON AVE. EAST ISLIP, N.Y. 11730		
PH. (631) 581-1688 FX. (631) 581-1691		
DATE: 1/16/2013	SCALE: 1" = 40'	DRAWN BY: WRS IV

This document was created with Win2PDF available at <http://www.win2pdf.com>.
The unregistered version of Win2PDF is for evaluation or non-commercial use only.
This page will not be added after purchasing Win2PDF.