
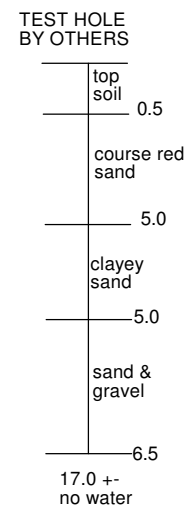
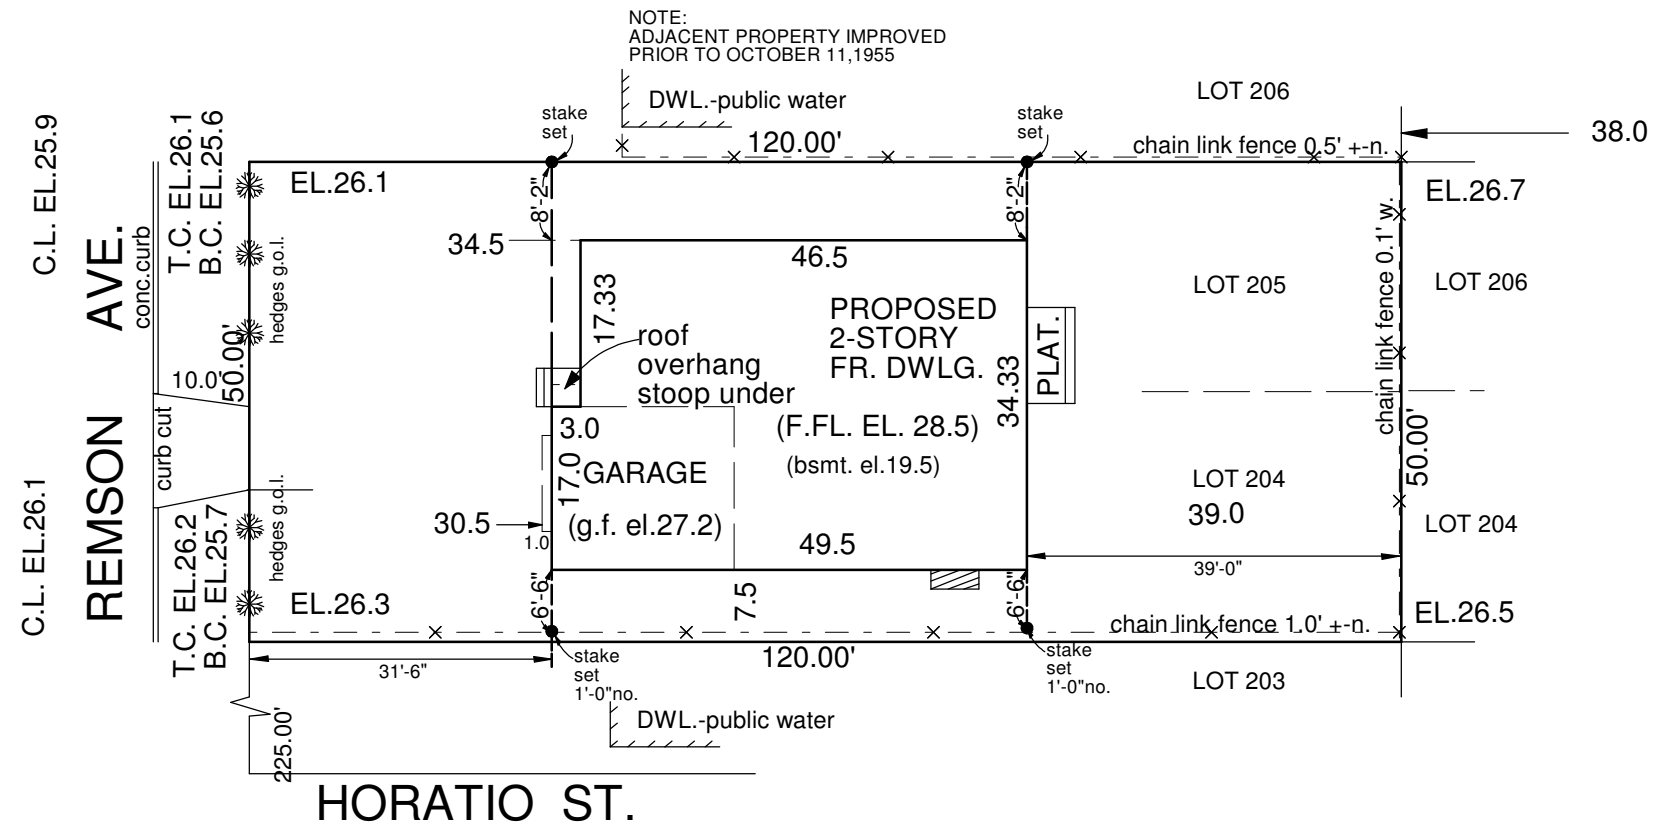


SURVEYED FOR: CUSTOM VILLAGE HOMES
 LOCATED AT: MERRICK, NASSAU CO., N.Y.
 LOT: 204 & 205
 MAP OF "MERRICK PARK ANNEX" (F.9-27-1905 #207)
 SCALE: 1"=20'
 N.C.T.M# SEC.55-BLK.55 LOT231

NASSAU COUNTY
 TEST WELL N-01185
 max ground
 water el. 24.30 7/17/48
 + safety factor 1.5
 "not relative to subject property"
 17'± no water

NOTE:
 30' average setback

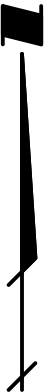

CERTIFY TO:
 COOPER & STEIN REALTY CORP.
 INTRACOASTAL ABSTRACT CORP.

FILE# 45933

| | | |
|---|-----------------|----------------|
| WILLIAM R. SIMMONS 3RD. L.S.P.C. | | |
| 11 MEROKE LA, EAST ISLIP, NY, 11730 | | |
| PH 631-581-1688 FX 631-581-1691 | | |
| DATE: 7/27/2009 | SCALE: 1" = 20' | DRAWN BY: E.S. |